


FRONT YARD PARKING APPEAL - 145 MANOR ROAD EAST

APPENDIX 'E'

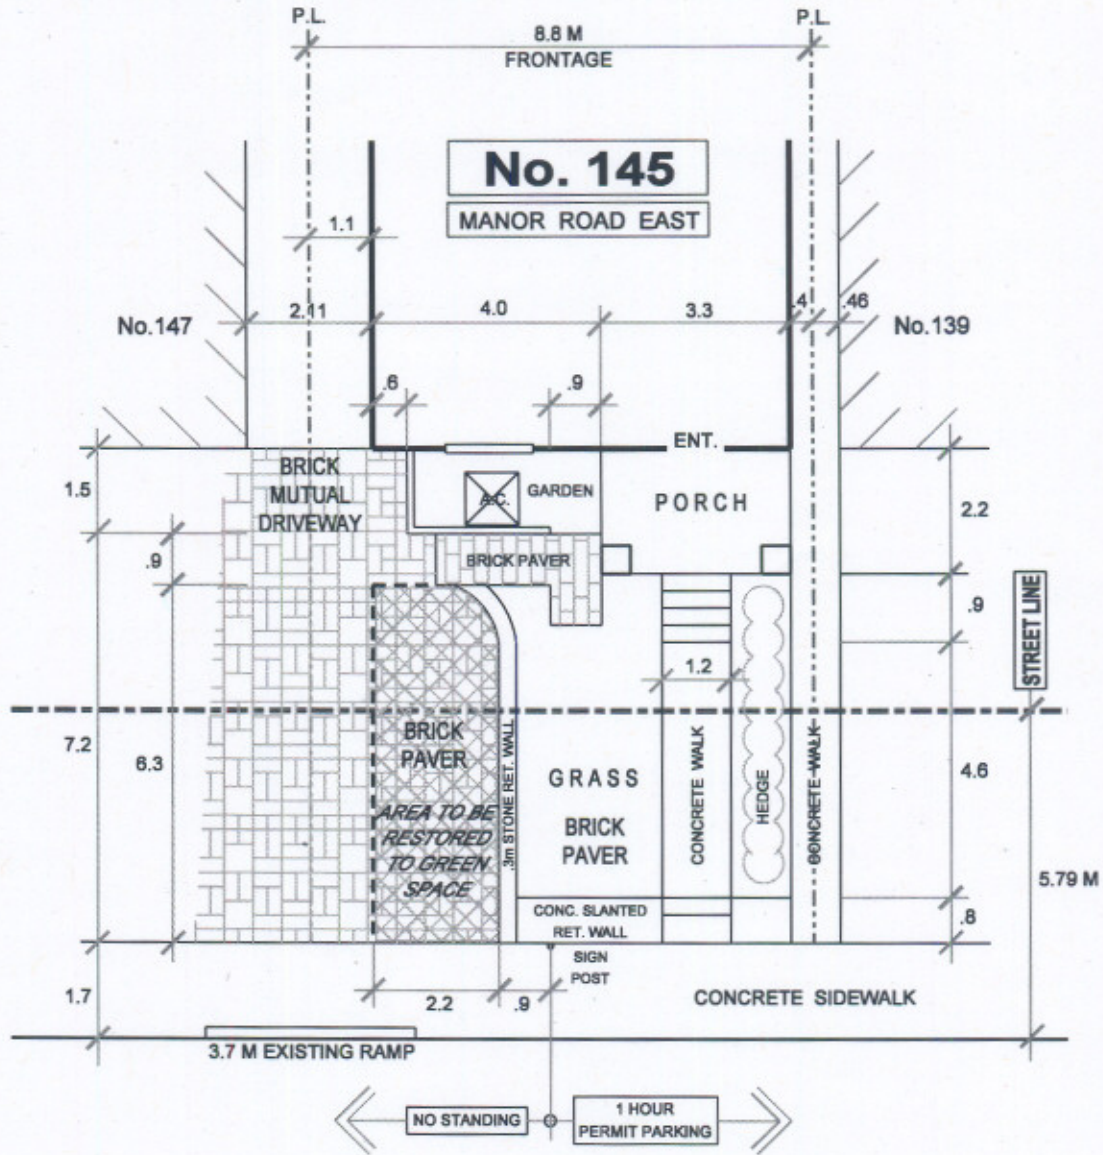


MANOR ROAD EAST



TRANSPORTATION SERVICES DIVISION
 TORONTO AND EAST YORK DISTRICT
 RIGHT OF WAY MANAGEMENT - OFF STREET PARKING

NORTH

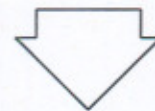

FRONT YARD PARKING CHAPTER 918 F.Y.P. - 92740

TOTAL PARKING AREA ON STREET ALLOWANCE	PRIVATE PROPERTY			STREET ALLOWANCE		
	AREA M ²	%	CODE	AREA M ²	%	CODE
TOTAL AREA						
LANDSCAPED OPEN SPACE						
PAVED AREA						
SOFT LANDSCAPING						

REVISIONS	
Date	By
FEB. 04' 10	R.A.M.
JULY 21' 10	R.A.M.
SEPT. 28' 10	R.A.M.

DRAWN BY: R. MUNSON DATE: FEB. 02' 10 SCALE: 1:100