


# FRONT YARD PARKING APPEAL - 87 WALKER AVENUE

## APPENDIX 'A'

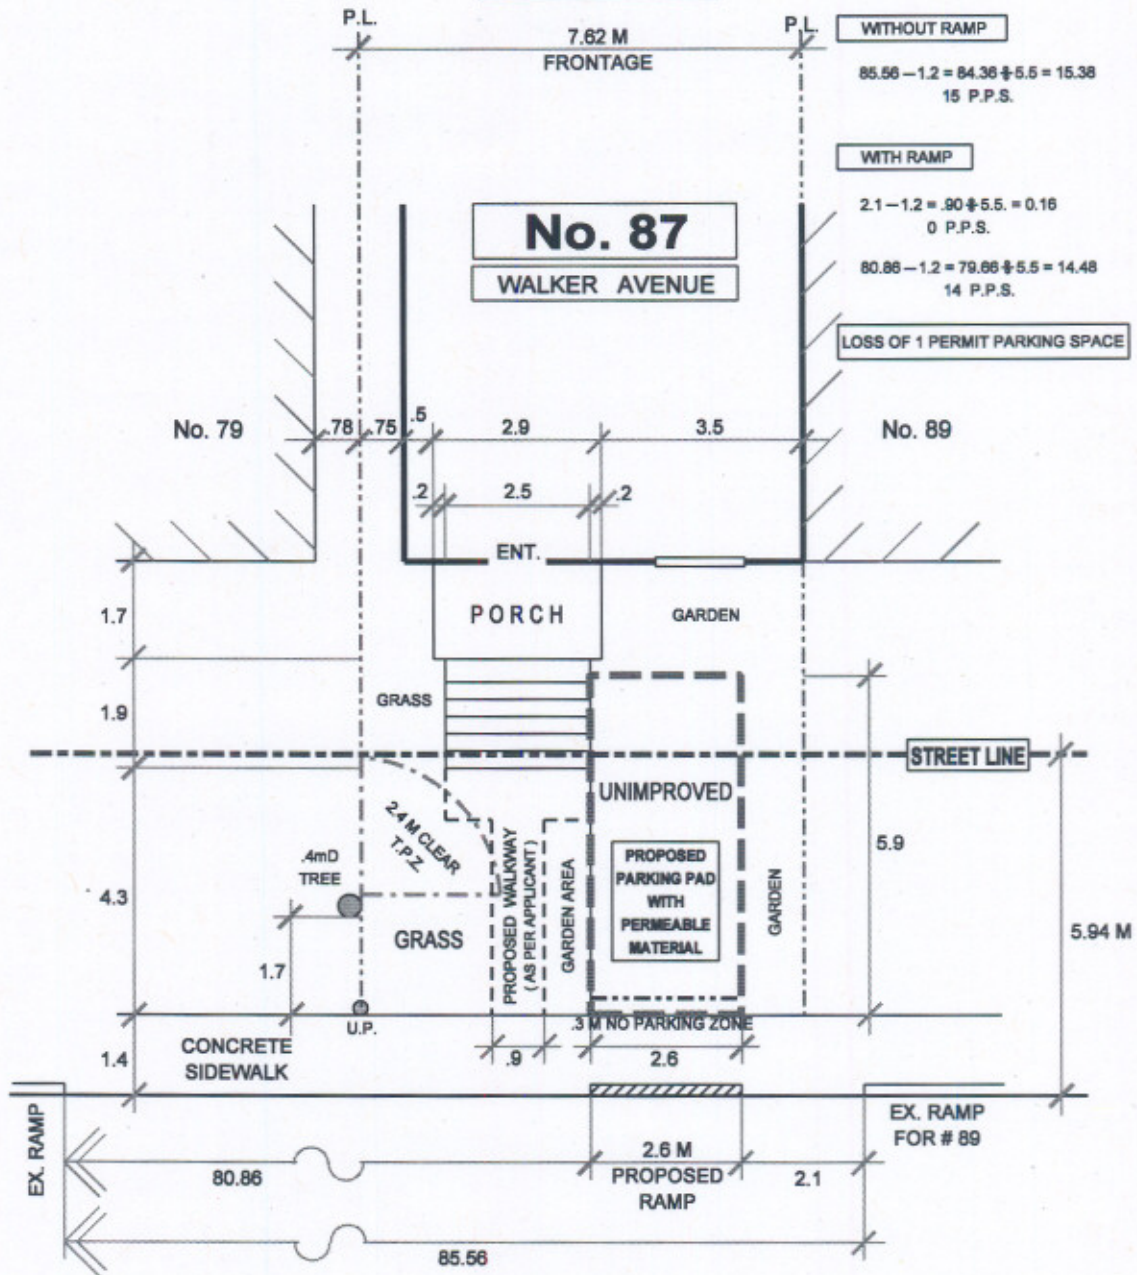


**NOTE:**  
 PERMIT PARKING ON SAME SIDE  
 RAMP INSTALLATION RESULTS IN  
 LOSS OF PERMIT PARKING SPACE

## WALKER AVENUE



**TRANSPORTATION SERVICES DIVISION**  
 TORONTO AND EAST YORK DISTRICT  
 RIGHT OF WAY MANAGEMENT - OFF STREET PARKING

**NORTH**

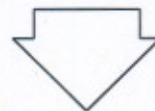

**FRONT YARD PARKING      CHAPTER 918      F.Y.P. - 92710**

TOTAL PARKING AREA ON STREET ALLOWANCE	11.8 M <sup>2</sup>	PRIVATE PROPERTY			STREET ALLOWANCE		
		AREA M <sup>2</sup>	%	CODE	AREA M <sup>2</sup>	%	CODE
TOTAL AREA		20.6	100		34.9	100	
LANDSCAPED OPEN SPACE		17.1	83	50% min.	23.1	66	50% min.
PAVED AREA		3.5	17	50% max.	11.8	34	50% max.
SOFT LANDSCAPING		12.9	75	75% min.	17.4	75	75% min.

REVISIONS	
Date	By
FEB. 05' 10	R.A.M.
FEB. 24' 10	R.A.M.
JULY 21' 10	R.A.M.

DRAWN BY: R. MUNSON	DATE: FEB. 03' 10	SCALE: 1:100
---------------------	-------------------	--------------