


FRONT PARK PARKING APPEAL - 321 WINONA DRIVE
APPENDIX 'D'

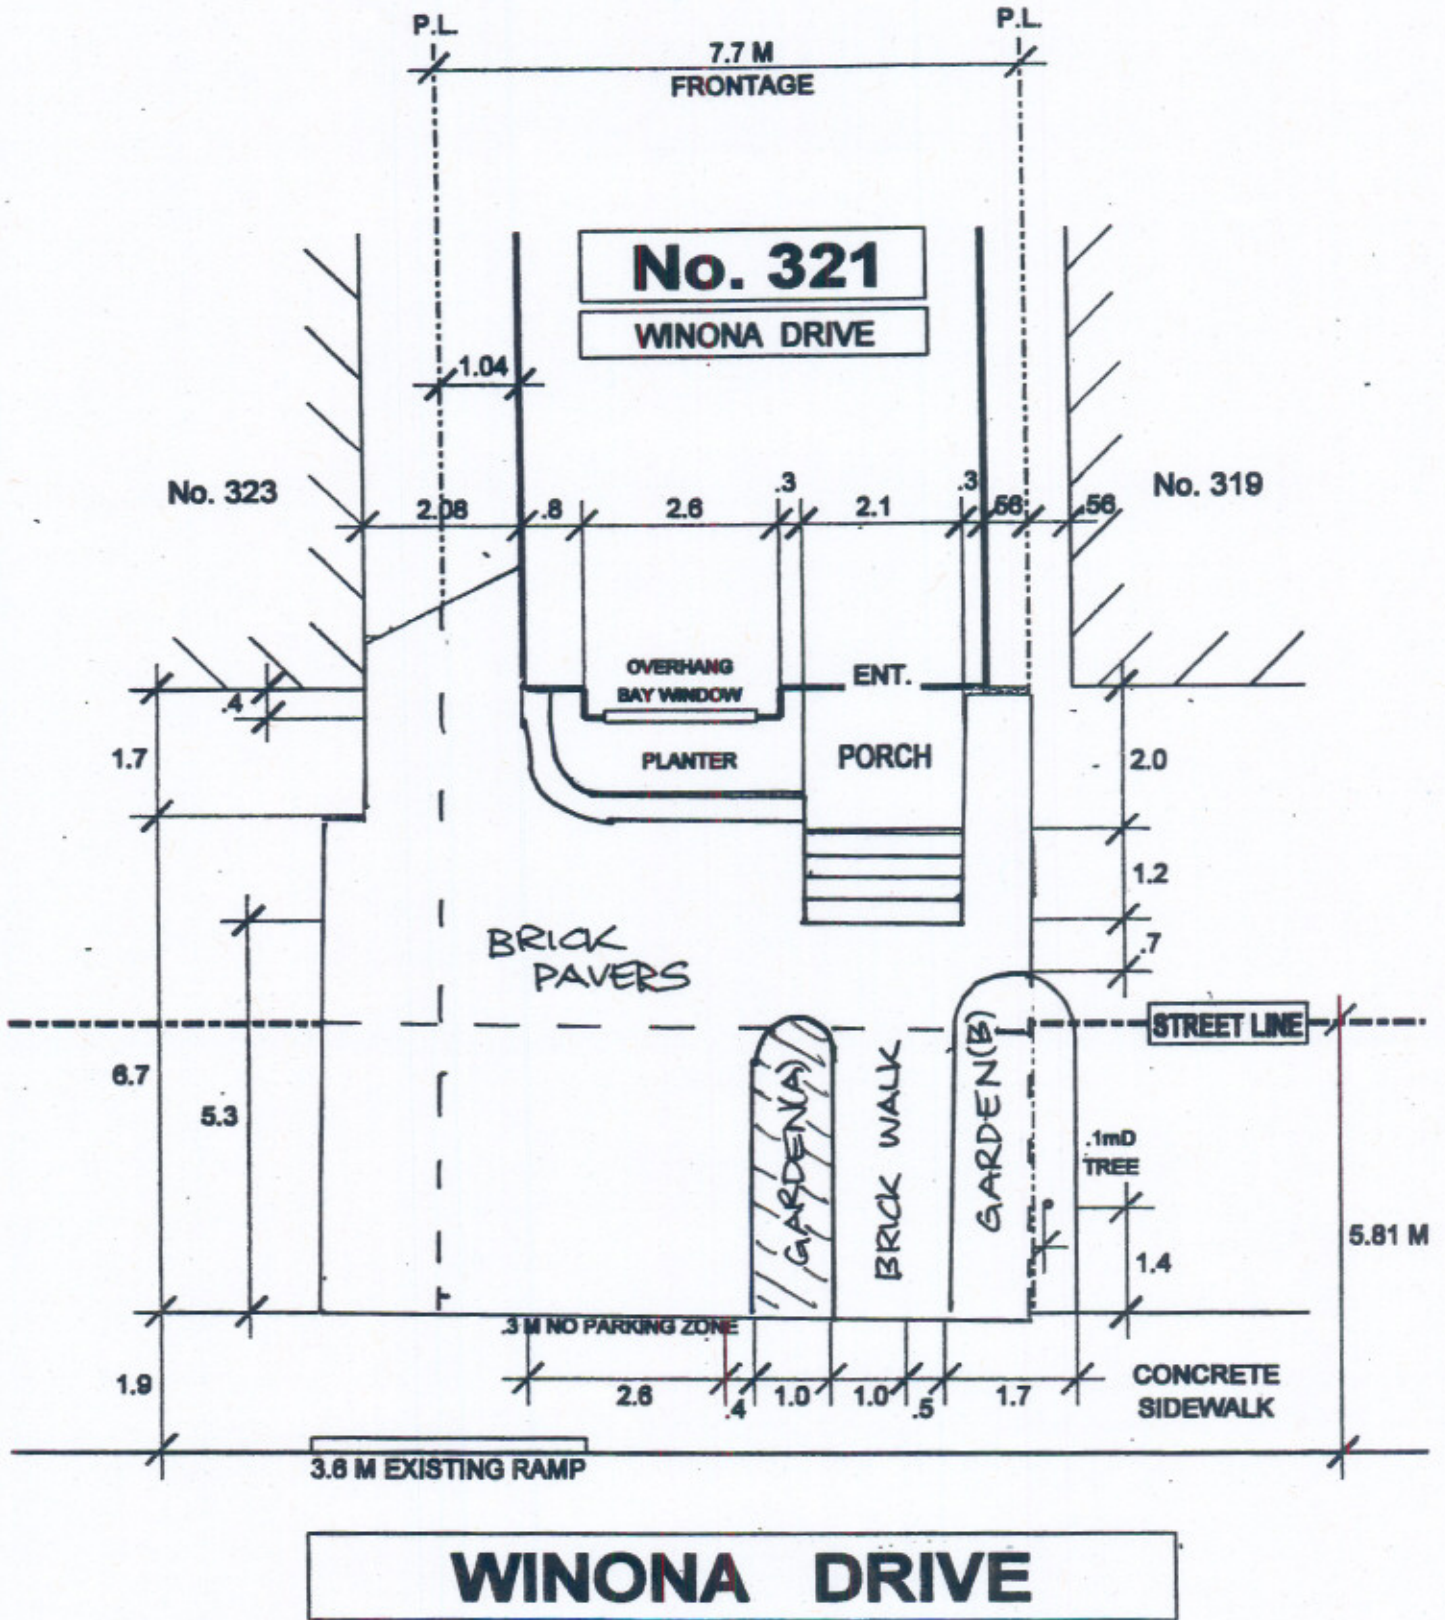

* GARDEN - A - AREA WILL HAVE TREE PLANTED