


DOVERCOURT

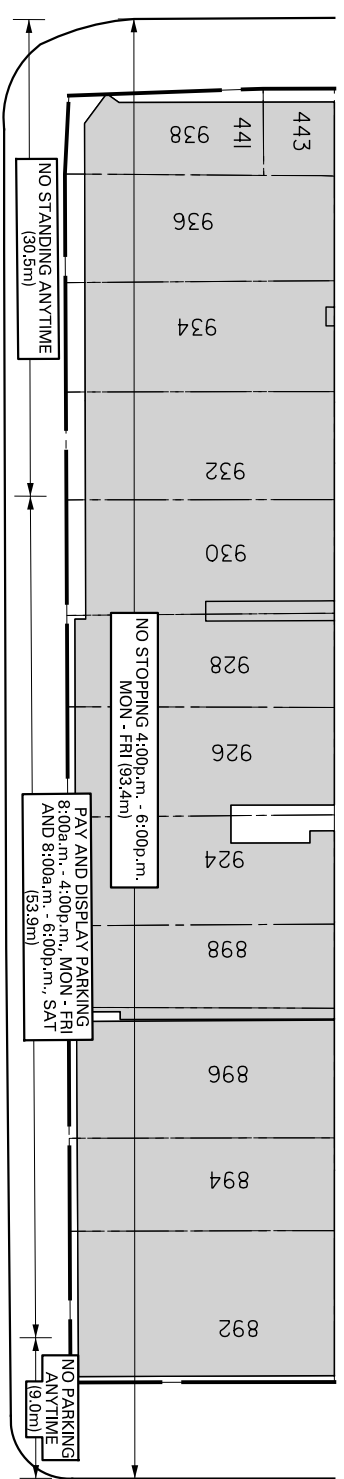


DELAWARE AVENUE




COLLEGE STREET

ROAD

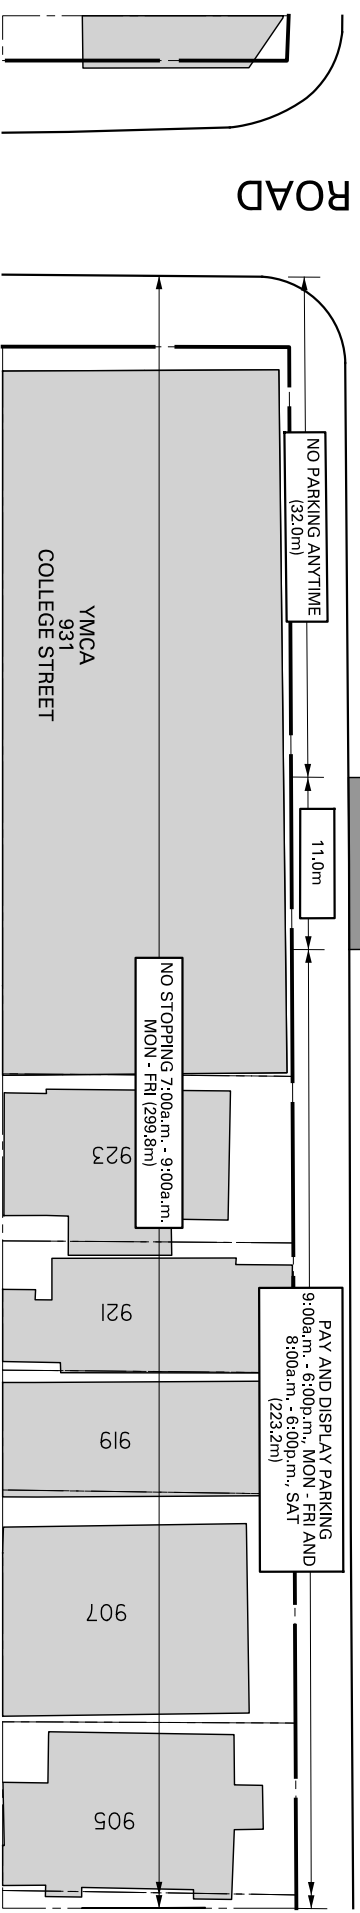

LEGEND

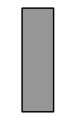

EXISTING DAYCARE PICK-UP/DROP-OFF AREA
 15 MIN MAXIMUM PARKING 9:00a.m. - 7:00p.m., MON - FRI;
 NO PARKING 7:00p.m. - 7:00a.m., MON - FRI AND ANYTIME SAT AND SUN.

NOTE:
 INFORMATION ON THIS PLAN IS BASED
 ON OFFICE RECORDS AND IS SUBJECT
 TO FIELD VERIFICATION.

ALL DIMENSIONS ARE APPROXIMATE.

FOR PROPOSED DAYCARE PICK-UP / DROP-OFF AREA
 AND PROPOSED PARKING REGULATIONS REFER TO
 DWG. NO.: 421G-0368.

COLLEGE STREET
 EAST OF DOVERCOURT ROAD
 EXISTING DAYCARE PICK-UP / DROP-OFF AREA
 AND EXISTING PARKING REGULATIONS