


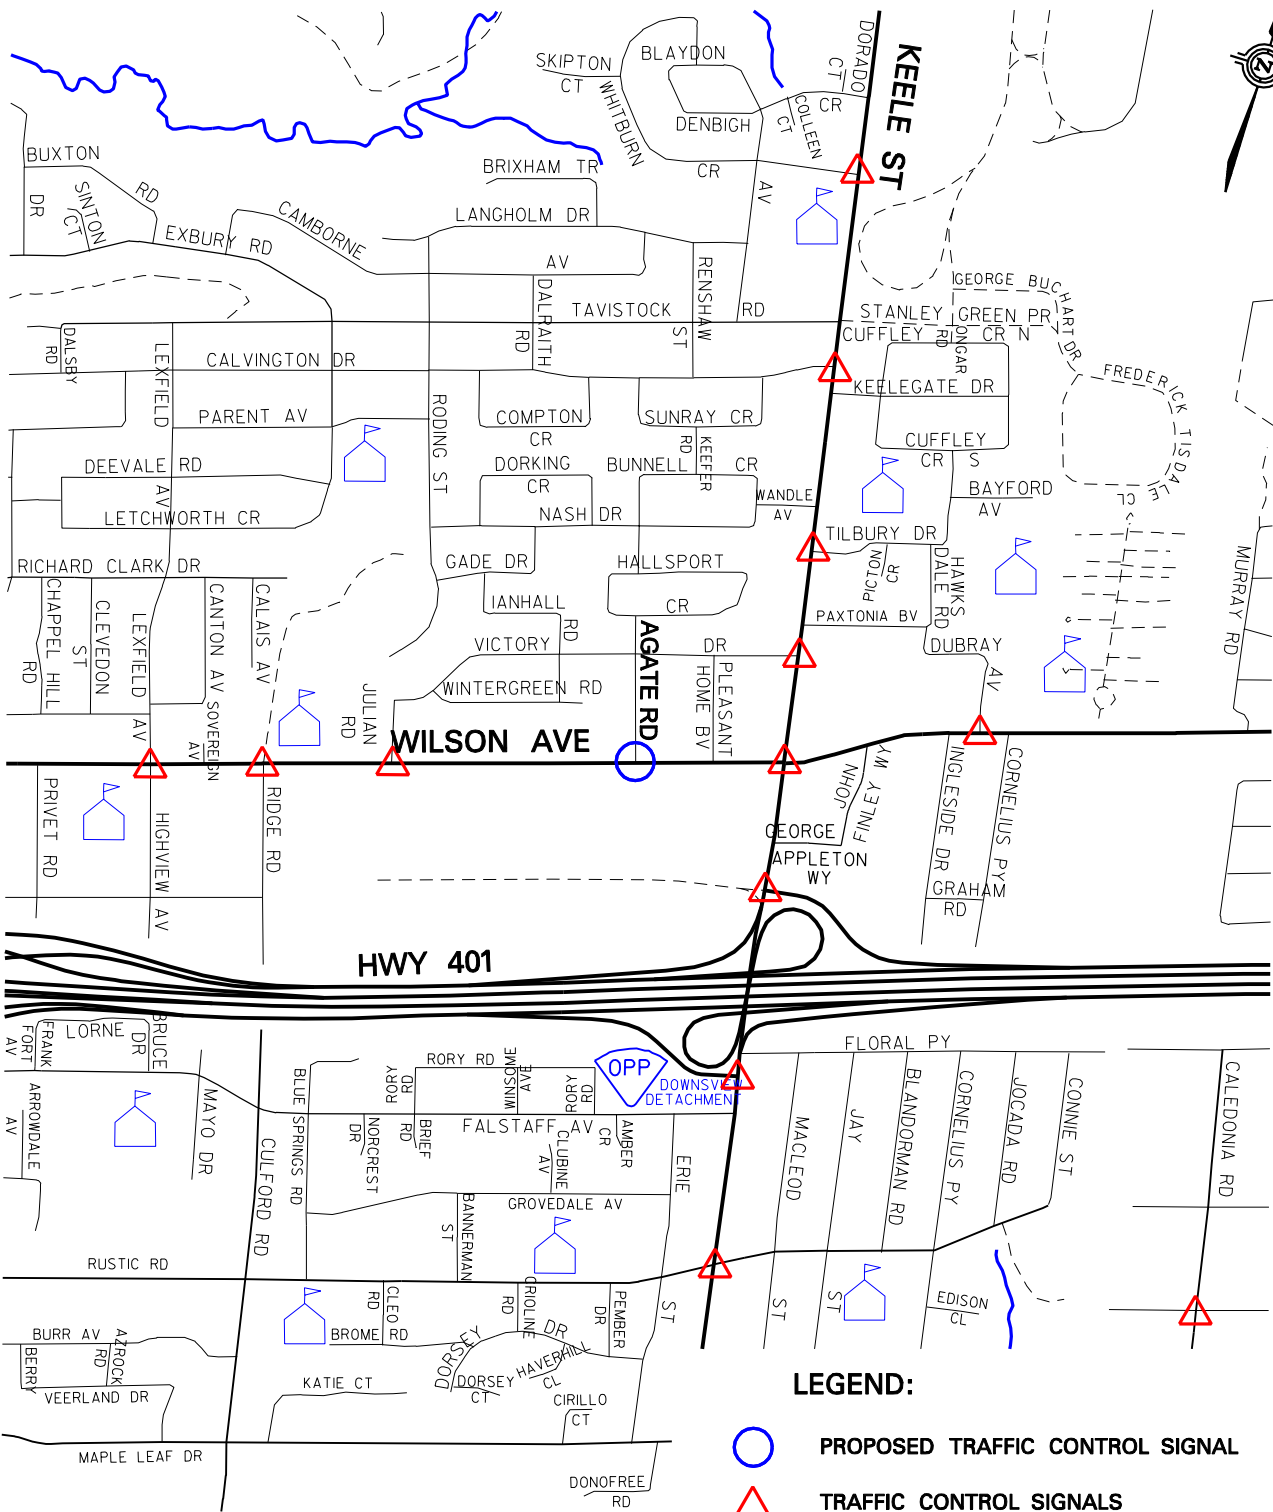

LEGEND:

-  PROPOSED TRAFFIC CONTROL SIGNAL
-  TRAFFIC CONTROL SIGNALS
-  PEDESTRIAN CROSSOVER