


GERRARD STREET WEST

MATCH LINE DWG. NO.: 421G-0412

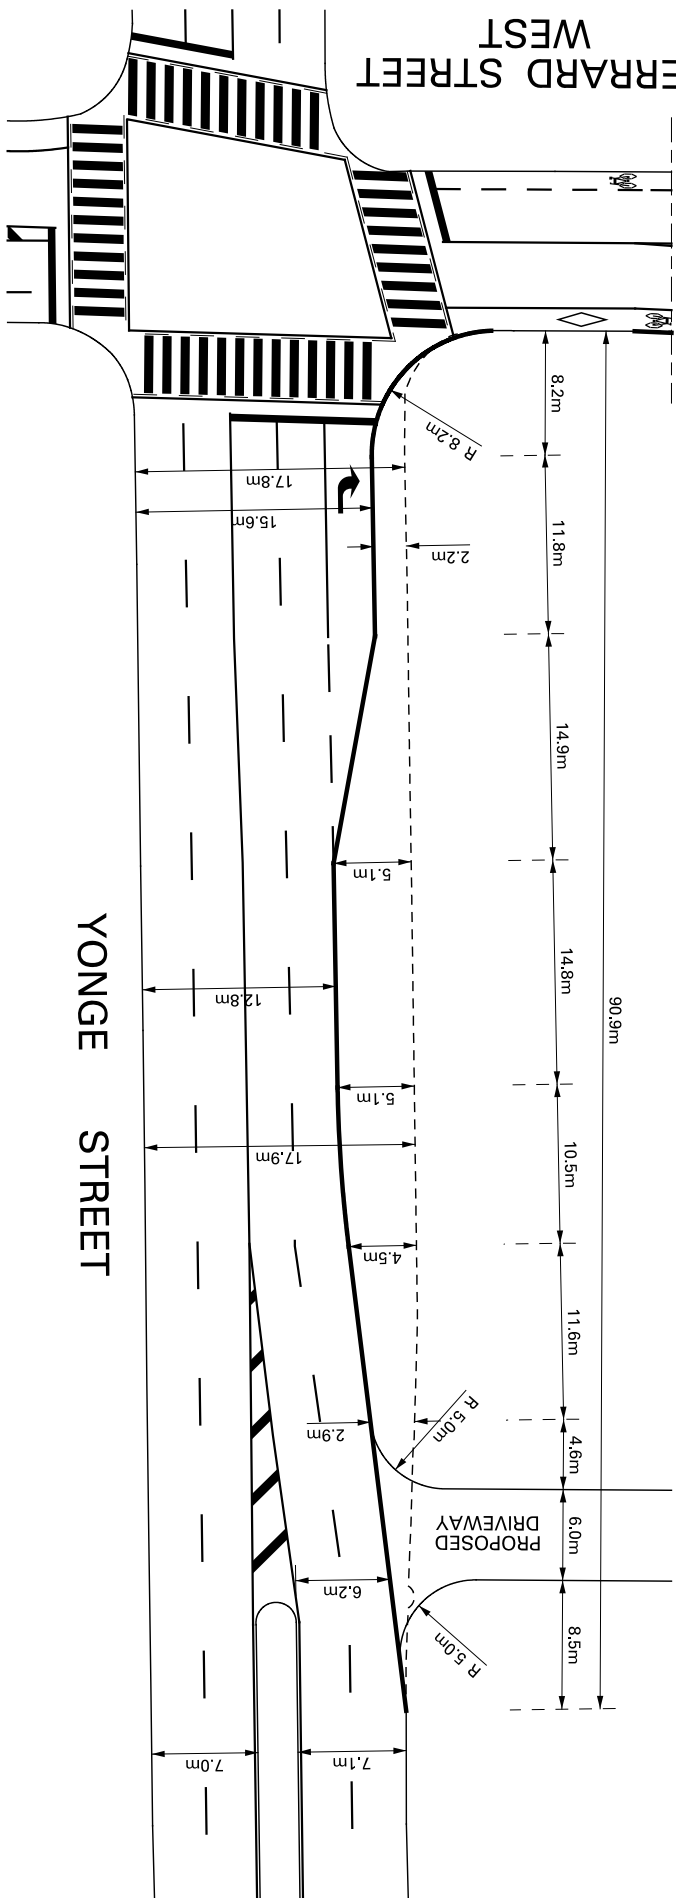

**YONGE STREET:
GERRARD STREET WEST
TO POINT APPROXIMATELY 90.9m FURTHER NORTH
PROPOSED ROAD ALTERATIONS**

- LEGEND**
- PROPOSED CURB
 - - - - - EXISTING CURB TO BE REMOVED
 - EXISTING CURB TO REMAIN

NOTE:
INFORMATION ON THIS PLAN IS BASED ON OFFICE RECORDS AND IS SUBJECT TO FIELD VERIFICATION.
ALL DIMENSIONS ARE APPROXIMATE.
REFER TO DWG. NO.: 421G-0412 FOR FURTHER INFORMATION REGARDING THIS LOCATION.
SOUTHBOUND PAVEMENT MARKINGS ARE PROPOSED.

DWG. NO. 421G - 0406

A. A.

SCALE : N. T. S.

DECEMBER, 2011

TRANSPORTATION SERVICES

TORONTO & EAST YORK DISTRICT

