

894 Queen Street West - Supplementary Report – Survey Results

APPENDIX 'B'



Survey

December 5, 2011

Name
Address
City Postal Code

Application to construct a Building Addition where the patio is located and utilizing the City Boulevard – Fresh Restaurant 894 Queen Street West – Crawford Street Flank

An application has been received from the owner(s) of the above business requesting permission to construct a building addition where the existing patio is located in order to expand the restaurant's ability to serve customers from November to April. They have asked that they be allowed to construct the addition on the City boulevard land within the Crawford Street flank of 894 Queen Street West, as shown on the reverse of this survey.

The proposed building addition would extend approximately 4.8 m across the property line onto the existing patio on the Crawford Street boulevard, for a distance of 15 m lengthwise. The building wall would be right against the sidewalk. The owner(s) is also proposing to install a bike rack within the boulevard, adjacent to the proposed building addition.

The City would like to receive your opinion about whether you would be in favour of the expansion of the restaurant by allowing it to build an addition on the existing outdoor patio into the Crawford Street boulevard. At its meeting of November 2, 2011, the Toronto and East York Community Council asked City staff to conduct a survey of households on Crawford Street, odd and even sides of the street, from Queen Street West to Dundas Street West.

A copy of the report can be found at: <http://www.toronto.ca/legdocs/mmis/2011/te/bgrd/backgroundfile-40819.pdf>

Your Opinion Matters

Please **complete and sign** the attached survey and indicate if you are in **favour** or **opposed** to this application proceeding and return it to this office by 4:30 pm on or before **January 5, 2012**, using the postage prepaid envelope provided. The survey will be considered in favour of the application if the majority of completed surveys received are in favour.

The returned surveys will be treated in confidence and are subject to the provisions of the Municipal Freedom of Information and Protection of Privacy Act (MFIPPA).

Please contact Joe Colafranceschi at 416-392-7564 or via e-mail jcolafra@toronto.ca for any questions.

SURVEY

Building Addition – Fresh Restaurant

Re: 894 Queen Street West

I am **in favour** of this application proceeding


I am **opposed** to this application proceeding

Name:
Property:

Signature: _____

Please **complete, sign and return** this survey in the enclosed envelope by 4:30 pm on or before **January 5, 2012**.

NOTE: ONLY ORIGINAL SURVEYS WILL BE ACCEPTED

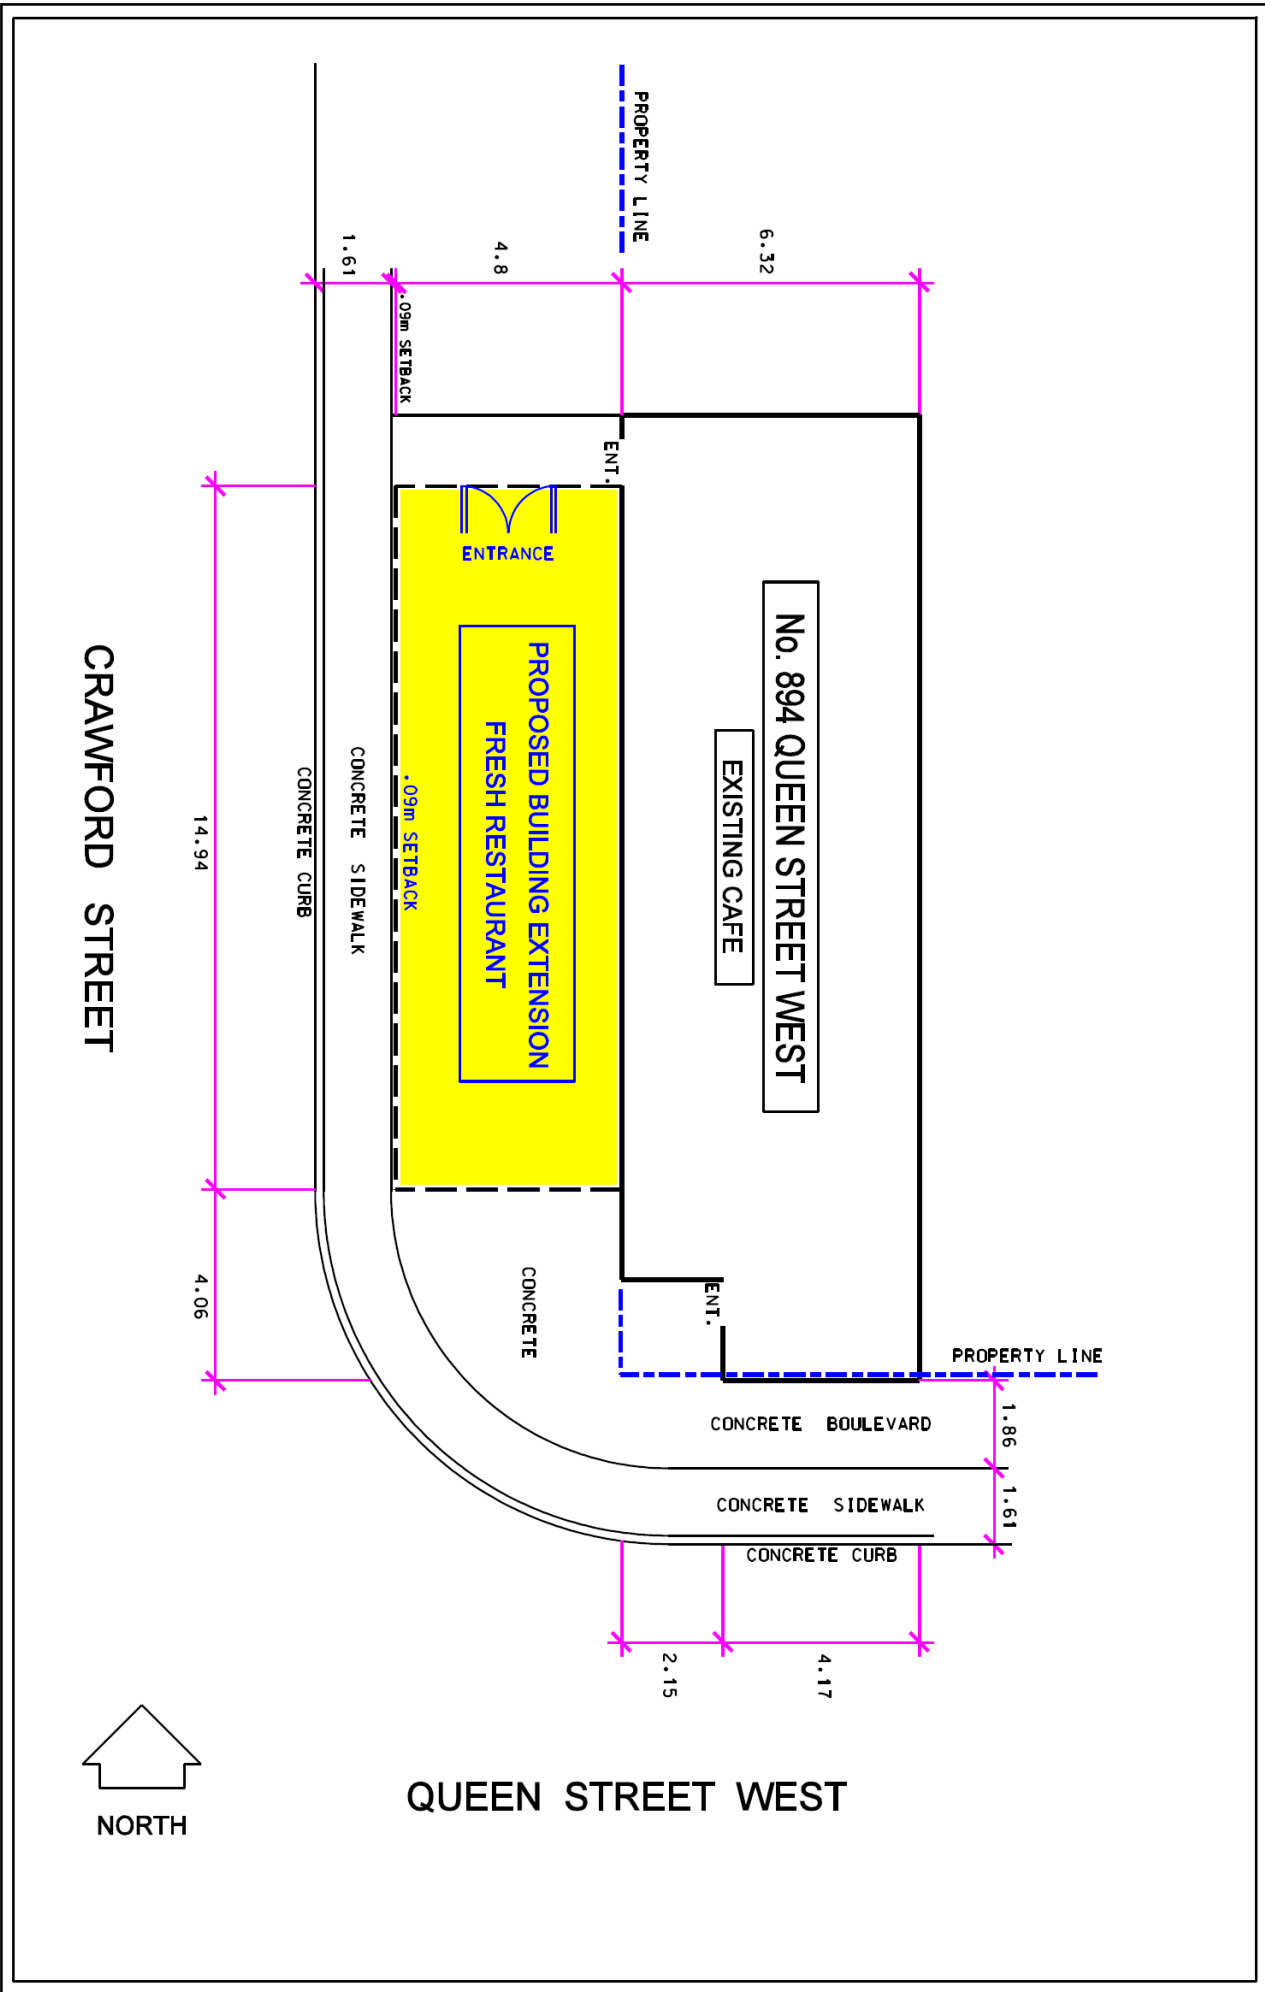

CRAWFORD STREET



NORTH

QUEEN STREET WEST

No. 894 QUEEN STREET WEST

EXISTING CAFE

PROPOSED BUILDING EXTENSION
FRESH RESTAURANT

ENTRANCE

ENT.

CONCRETE BOULEVARD

CONCRETE SIDEWALK

CONCRETE CURB

CONCRETE SIDEWALK

CONCRETE CURB

PROPERTY LINE

PROPERTY LINE

1.61

4.8

6.32

14.94

4.06

1.86

1.61

4.17

2.15

.09m SETBACK

.09m SETBACK