

GERRARD STREET EAST / ST. MATTHEWS ROAD / BLACKBURN STREET

PROPOSED INSTALLATION OF TRAFFIC CONTROL SIGNALS

LEGEND



PROPOSED NO THROUGH TRAFFIC




PROPOSED NEW PUBLIC STREET



PROPOSED NEW PRIVATE ROAD



PROPOSED BUILDING ENVELOPE

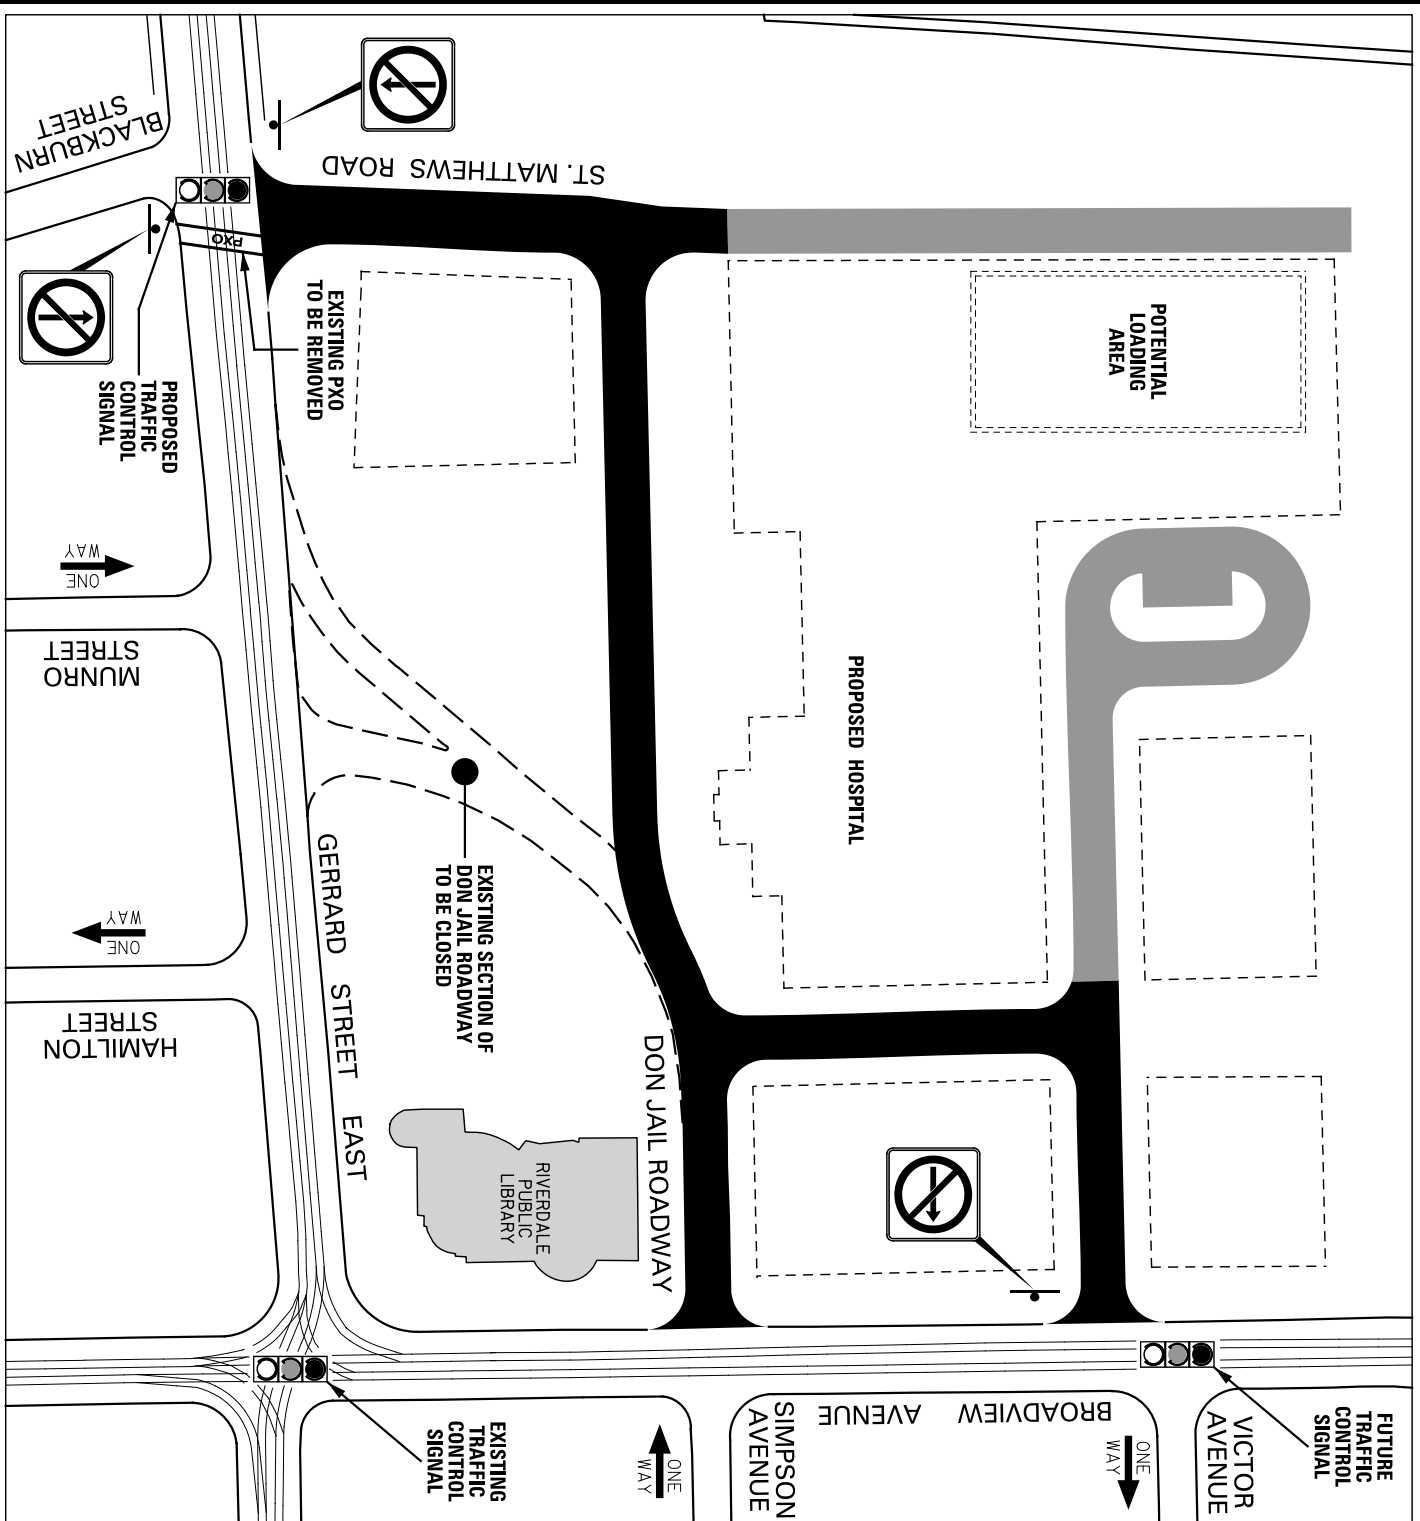

NOTE:

INFORMATION ON THIS PLAN IS
SUBJECT TO FIELD VERIFICATION.

SCALE : N.T.S.
DRAWN BY : A.A.
DWG. NO. 421G-0544
DATE : JANUARY, 2012
TRANSPORTATION SERVICES TORONTO & EAST YORK DISTRICT

