

- LEGEND**
- PROPOSED CURB
 - EXISTING CURB TO BE REMOVED


NOTE:
 INFORMATION ON THIS PLAN IS BASED ON OFFICE RECORDS AND IS SUBJECT TO FIELD VERIFICATION.

ALL DIMENSIONS ARE APPROXIMATE.

EXISTING PAVEMENT MARKING IS SHOWN IN GREY. PROPOSED PAVEMENT MARKING IS SHOWN IN BLACK.

INTERSECTION OF FRONT STREET EAST AND GEORGE STREET PROPOSED FRONT STREET IMPROVEMENTS

SCALE
 1 : 500

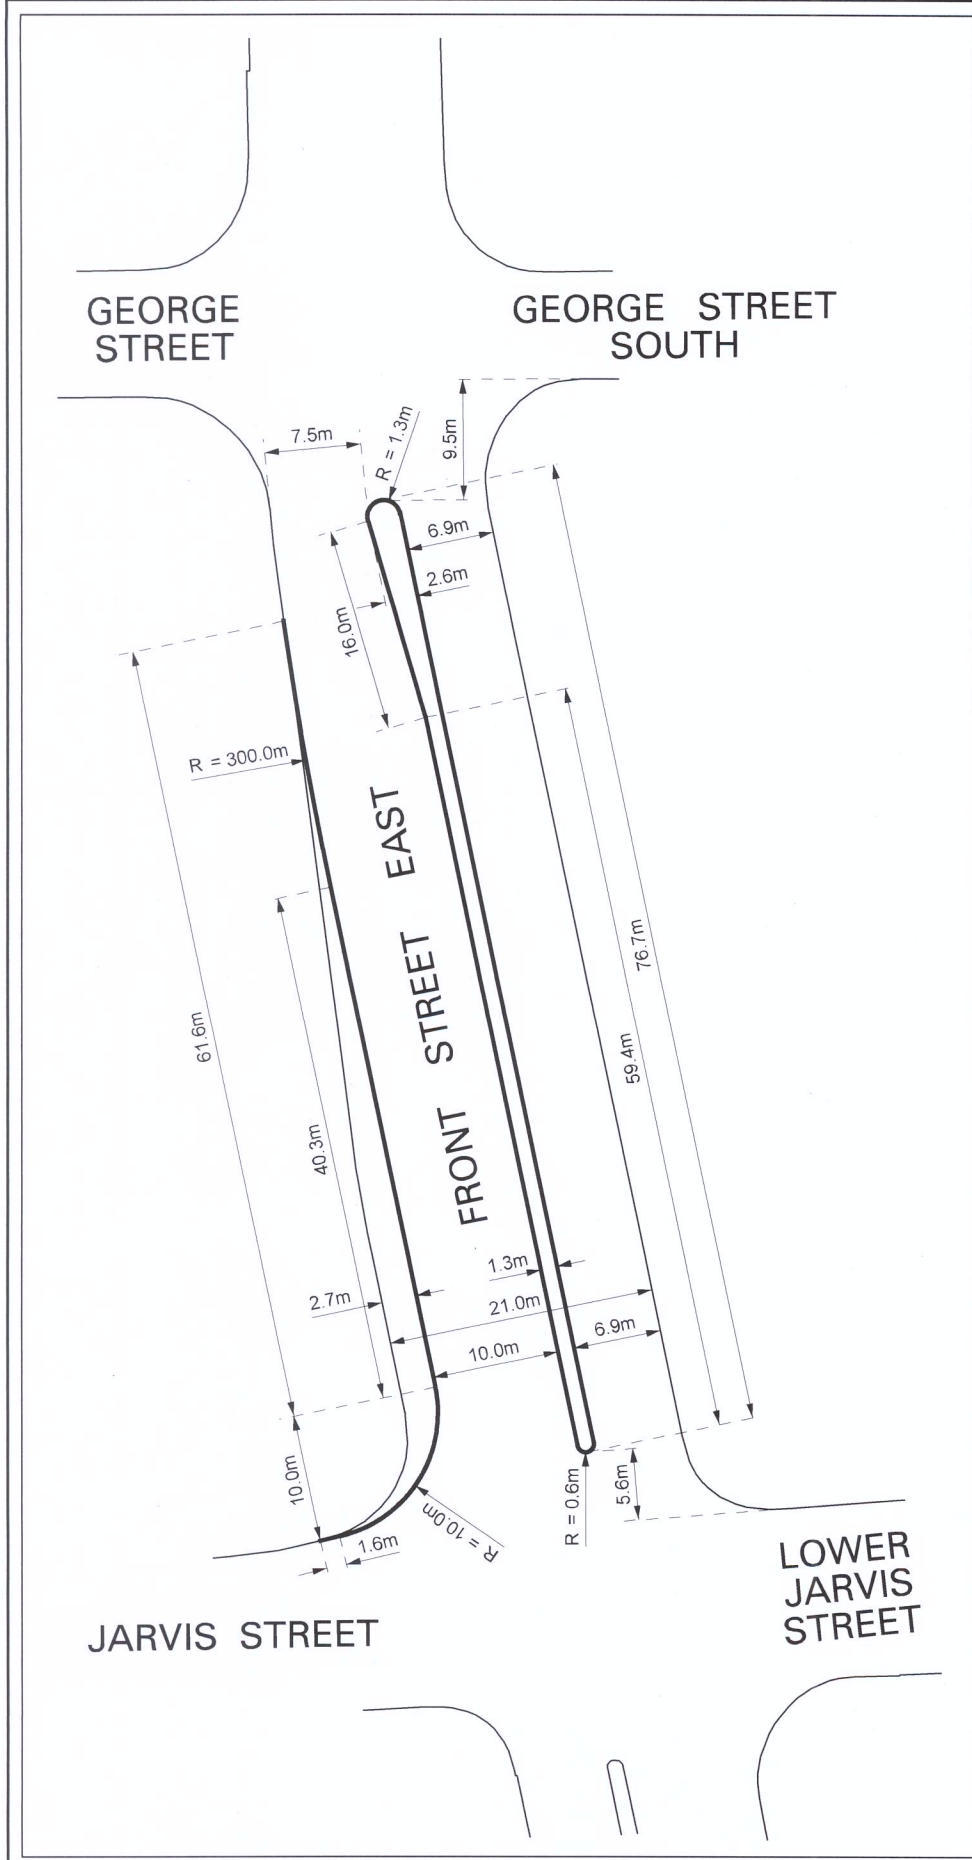

**FRONT STREET EAST : JARVIS STREET - GEORGE STREET
PROPOSED ROAD ALTERATION PLAN**



- LEGEND**
- PROPOSED CURB
 - EXISTING CURB

NOTE:
 1) INFORMATION ON THIS PLAN IS BASED ON OFFICE RECORDS AND IS SUBJECT TO FIELD VERIFICATION.
 2) ALL DIMENSIONS ARE APPROXIMATE.