


PRINCESS STREET  
 KING STREET EAST -  
 FRONT STREET EAST

KING STREET EAST

CONSTRUCTION  
 STAGING AREA


LEGEND

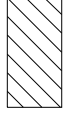

CONSTRUCTION STAGING AREA



PEDESTRIAN COVERED WALKWAY

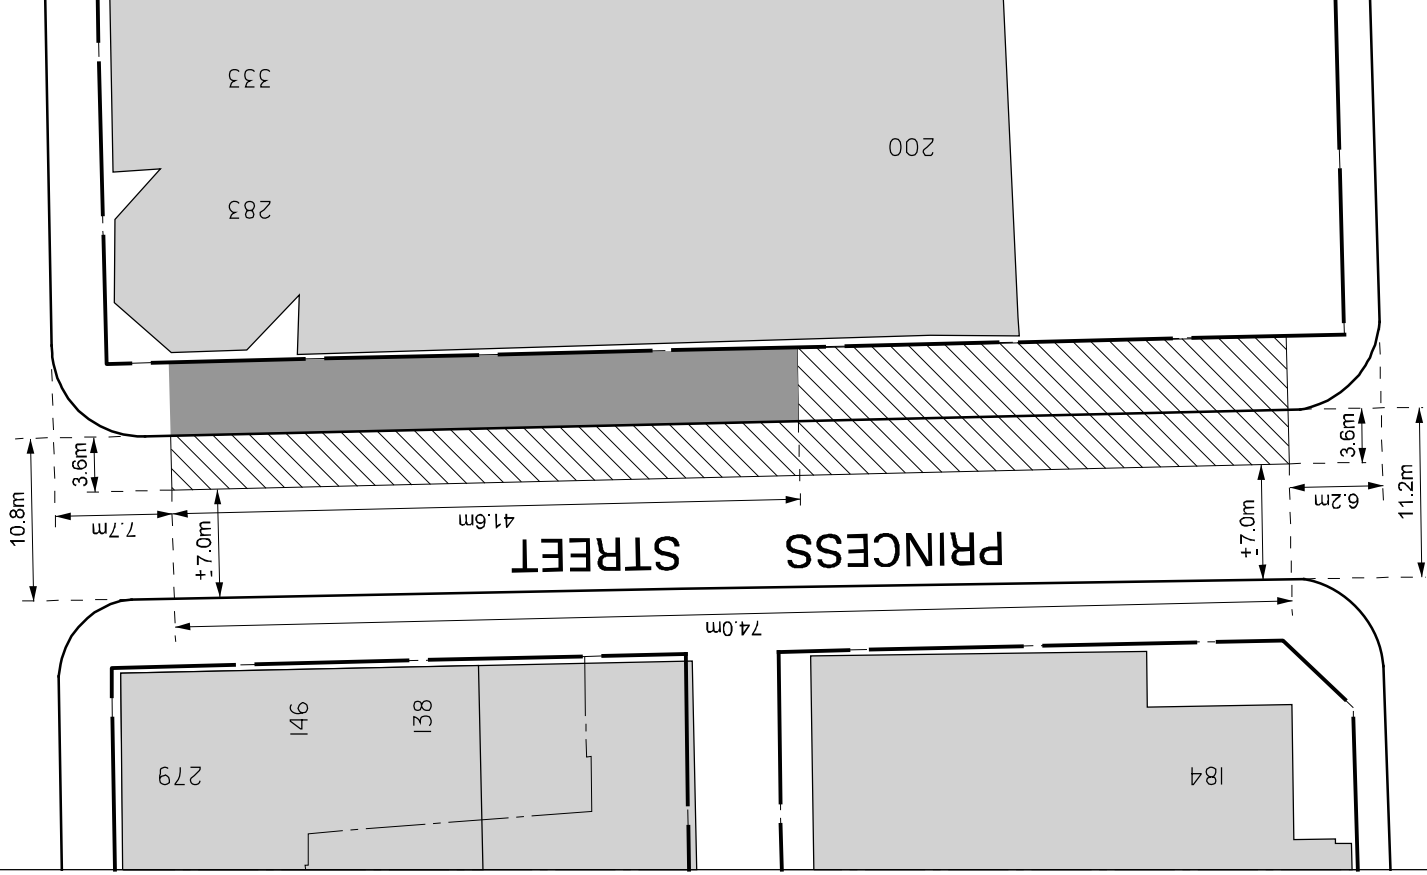

FRONT STREET EAST

