





FRONT STREET WEST

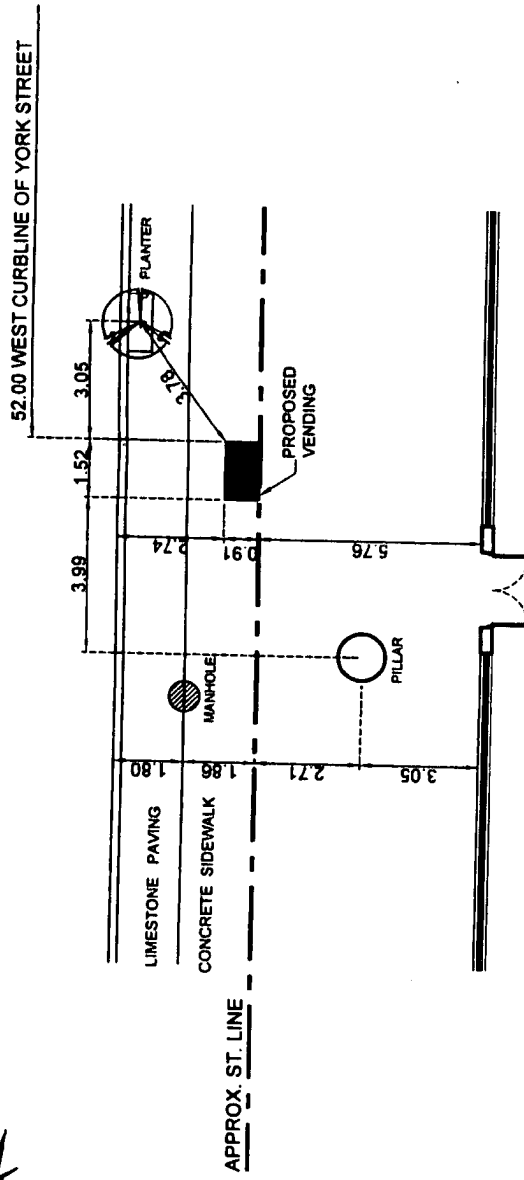

123
CITYBANK PLACE

SITE PLAN
SCALE: 1:150

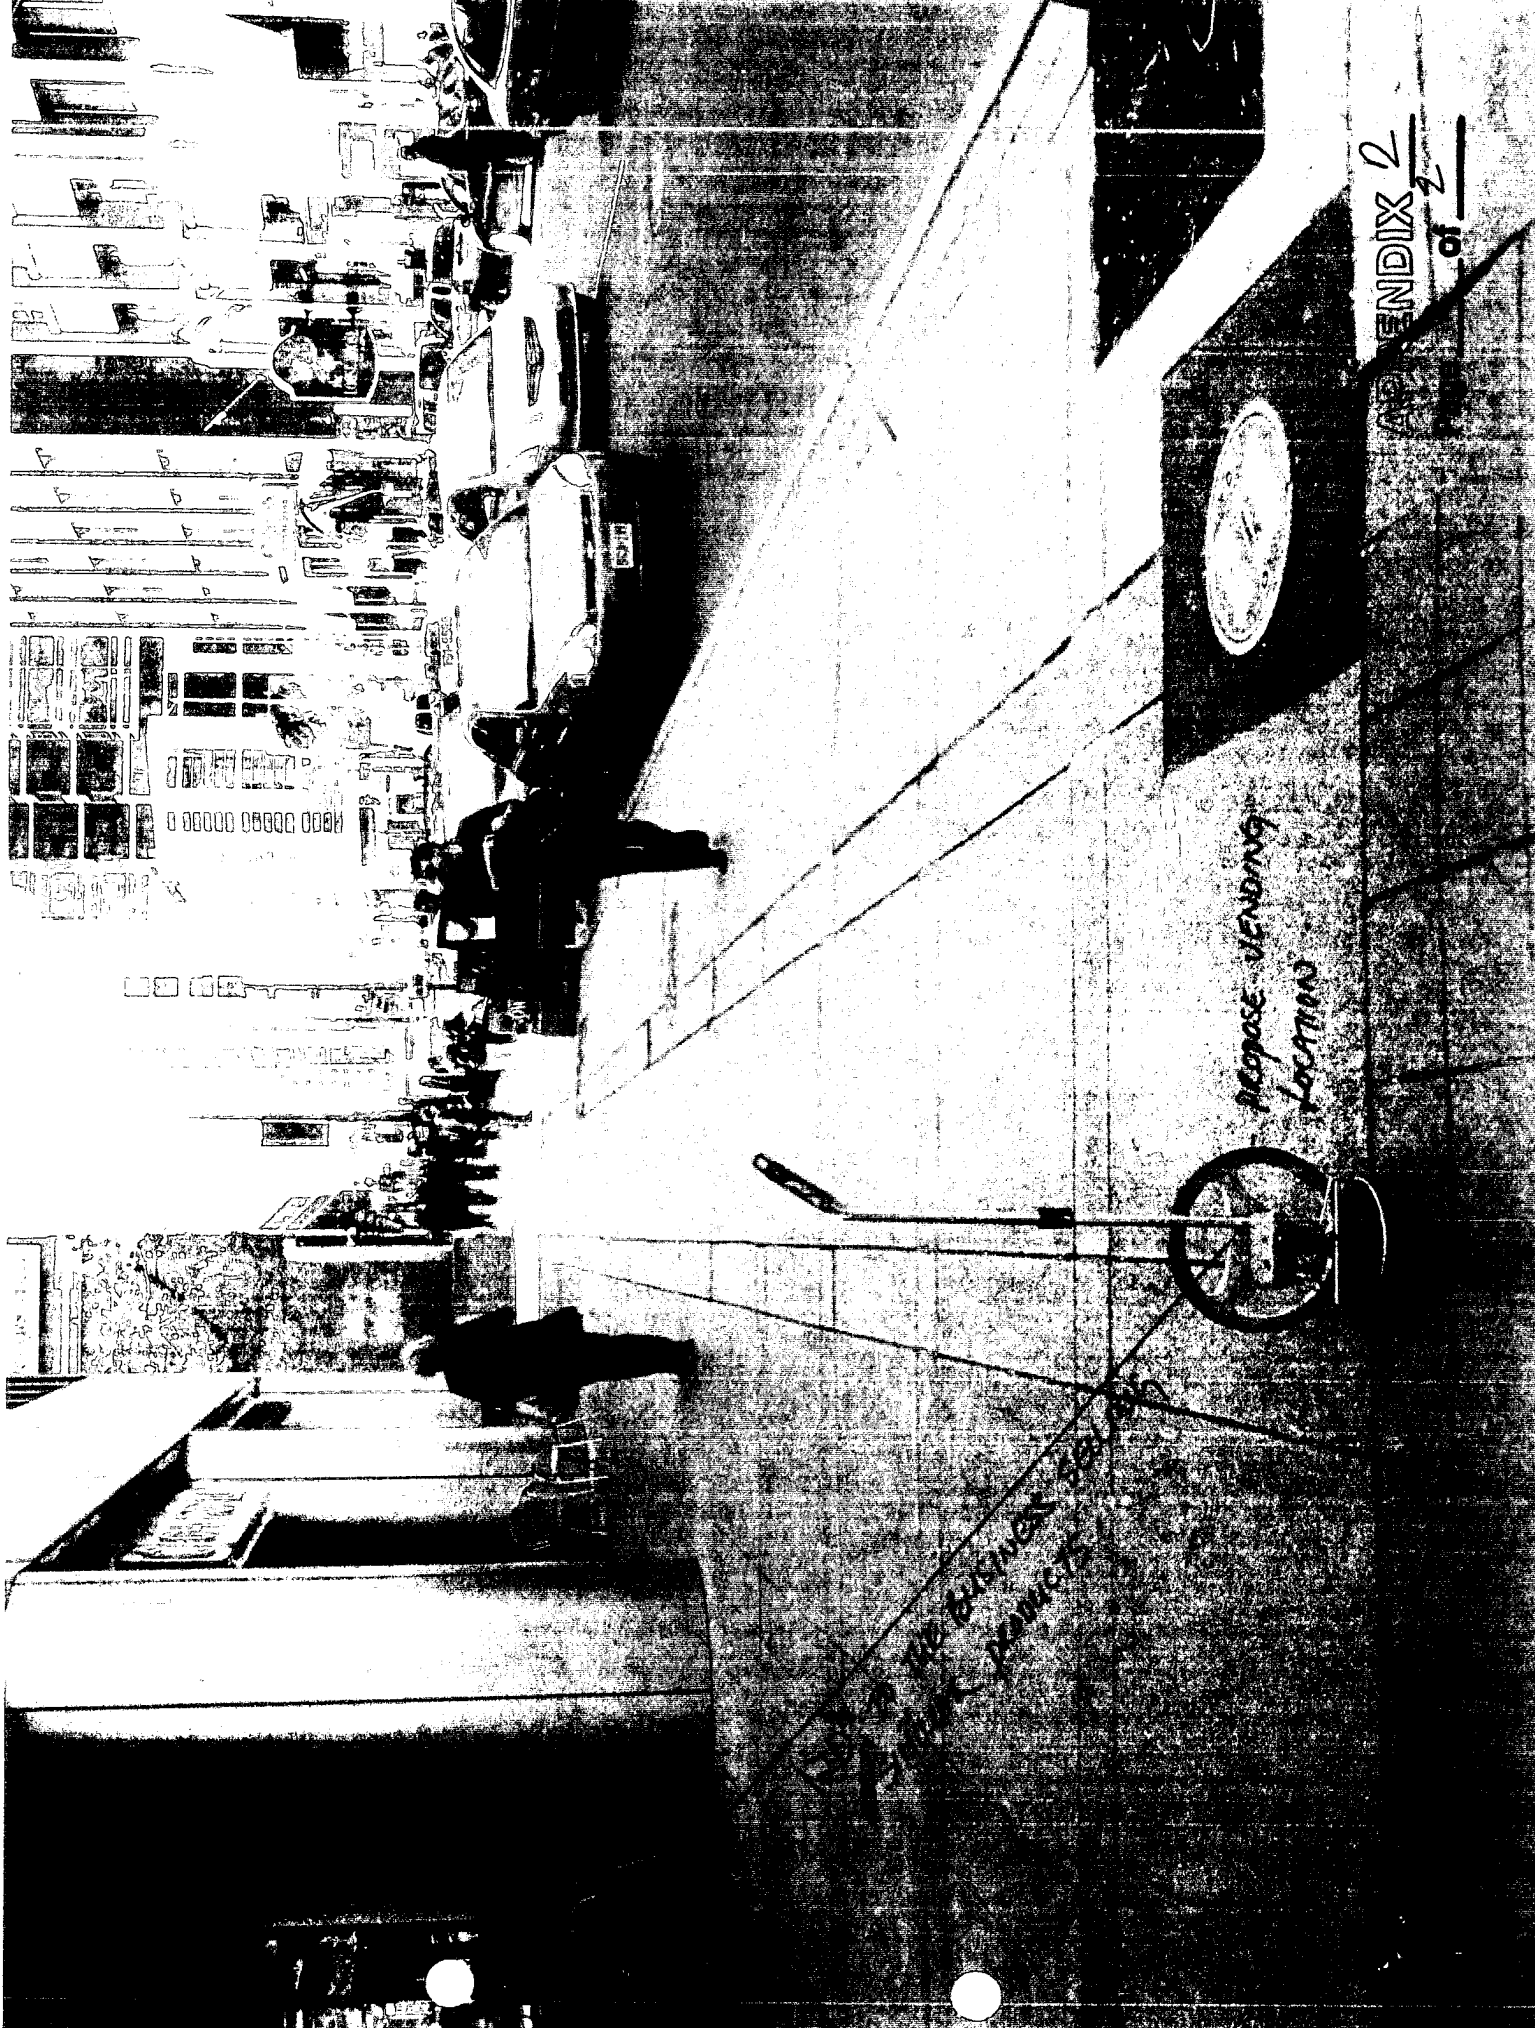

PROPOSE VENDING
LOCATION

APPENDIX 2
of 2

