


LEGEND


 EXISTING FRONT YARD PARKING

# 390 ARMADALE AVENUE FRONT YARD PARKING

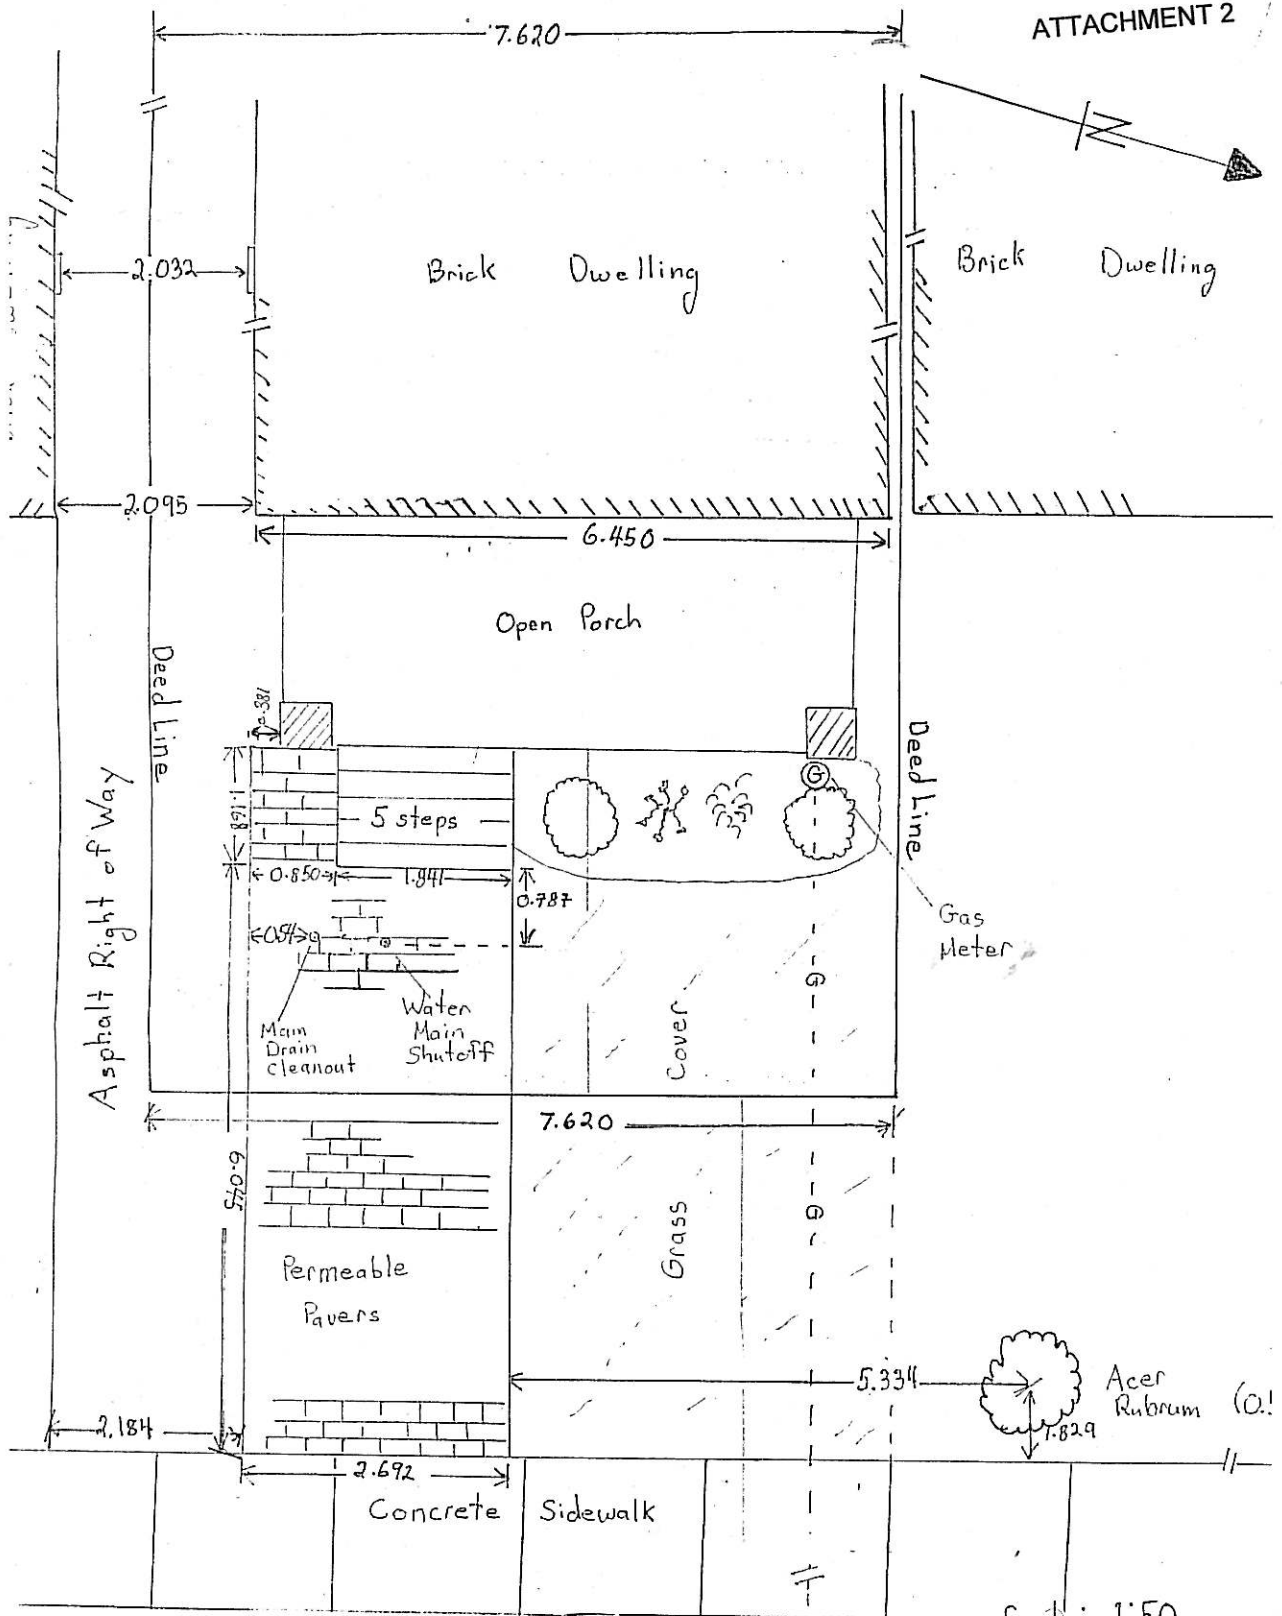

390 ARMADALE AVENUE TORONTO  
 LOT 44 LANDSCAPE PROPOSAL

Scale: 1:50

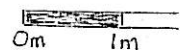

FRONT YARD PARKING APPLICATION								
390 ARMADALE AVENUE TORONTO								
TOTAL PARKING AREA ON STREET ALLOWANCE	10.05 M <sup>2</sup>	PRIVATE PROPERTY			STREET ALLOWANCE			REVISIONS
	AREA M <sup>2</sup>	%	CODE	AREA M <sup>2</sup>	%	CODE		
TOTAL AREA	25.28	100		28.04	100		Date By	
LANDSCAPED OPEN SPACE	13.8	54.6	50%min.	14.21	51	50%min.		
PAVED AREA	11.48	45.4	50%max.	13.83	49	50%max.		
SOFT LANDSCAPING	12.42	90	75%min.	14.21	100	75%min.		



390 ARMADALE AVENUE  
AUGUST 27, 2012 - 1:15 P