

Etobicoke York District


Transportation Services



FILE NUMBER: EY13-017.DGN	WARD 7
ATTACHMENT 1	

HIGHWAY ALTERATION
PLUNKETT ROAD

SCALE: NTS
DATE: JAN, 2013
DRAFTING: DD

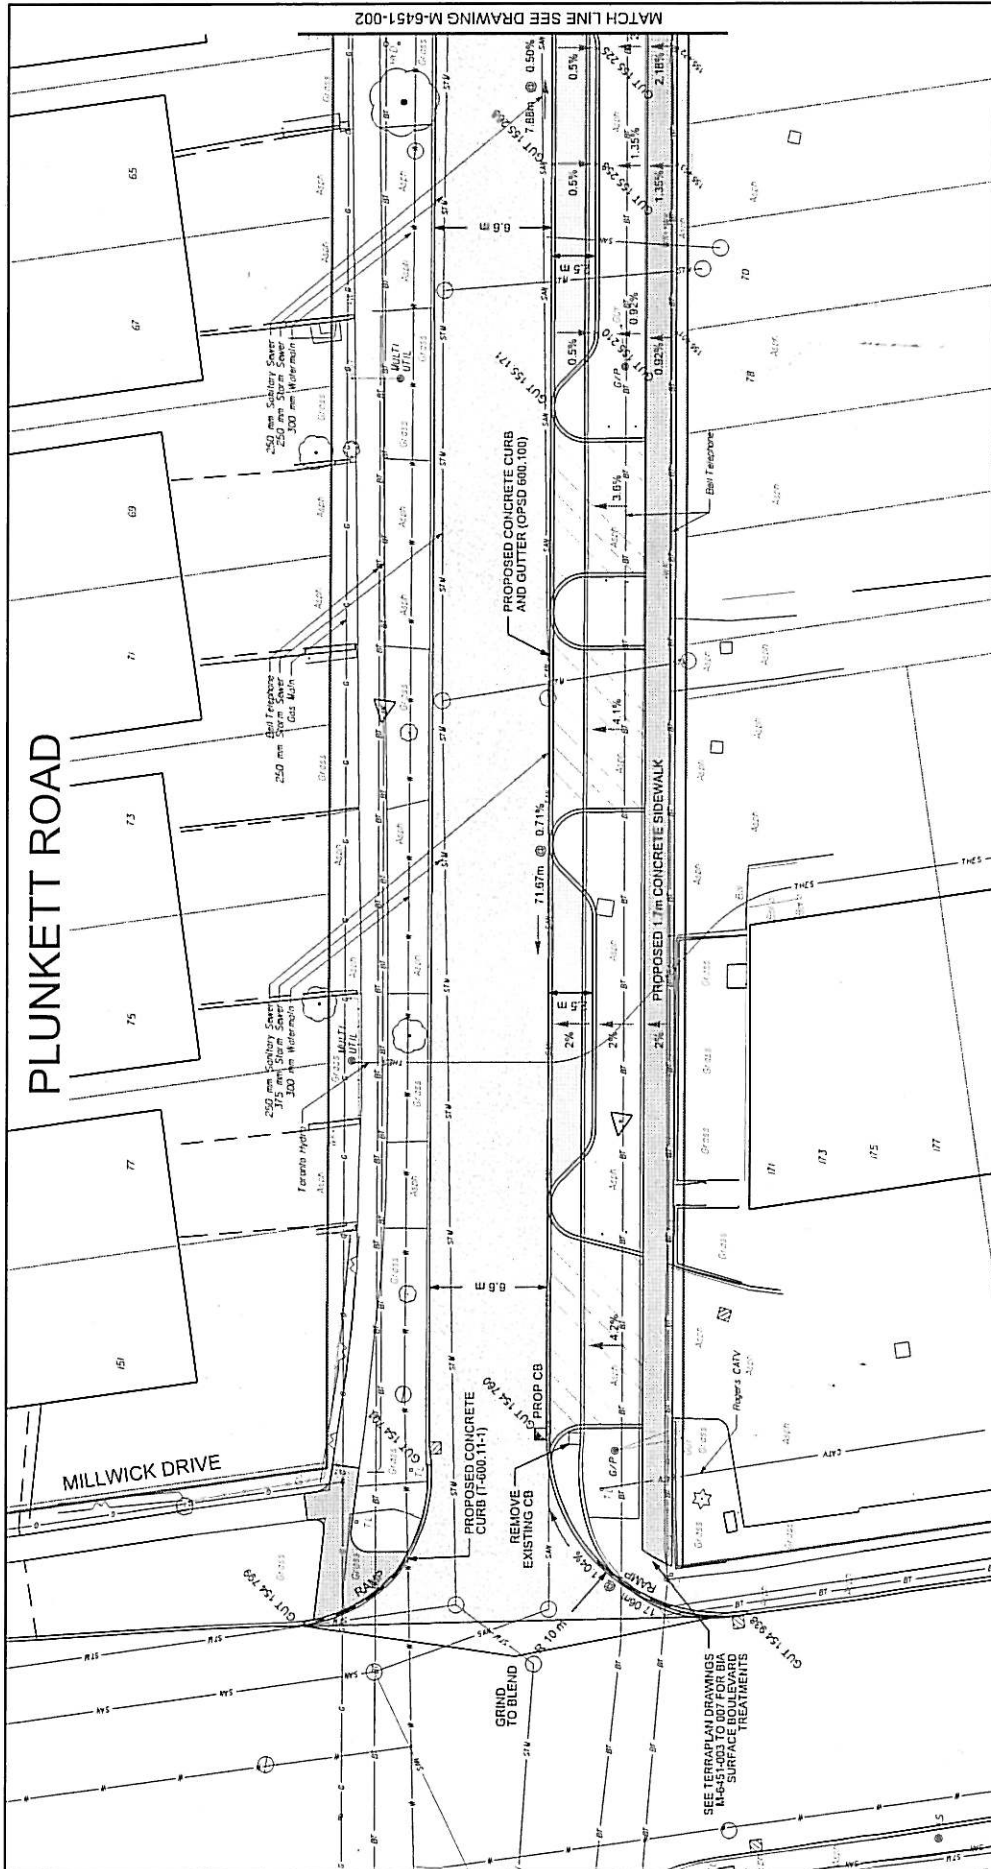

Technical Services ETOBICOKE YORK DISTRICT

PLUNKETT ROAD


LOCAL ROAD RESURFACING AND ROAD NARROWING
FROM MILLWICK DRIVE TO SATTERLY ROAD

SCALE: 1:400

DRAWING NUMBER **M-6541-001**

DATE: JANUARY 29, 2013

SHEET 1 OF 2

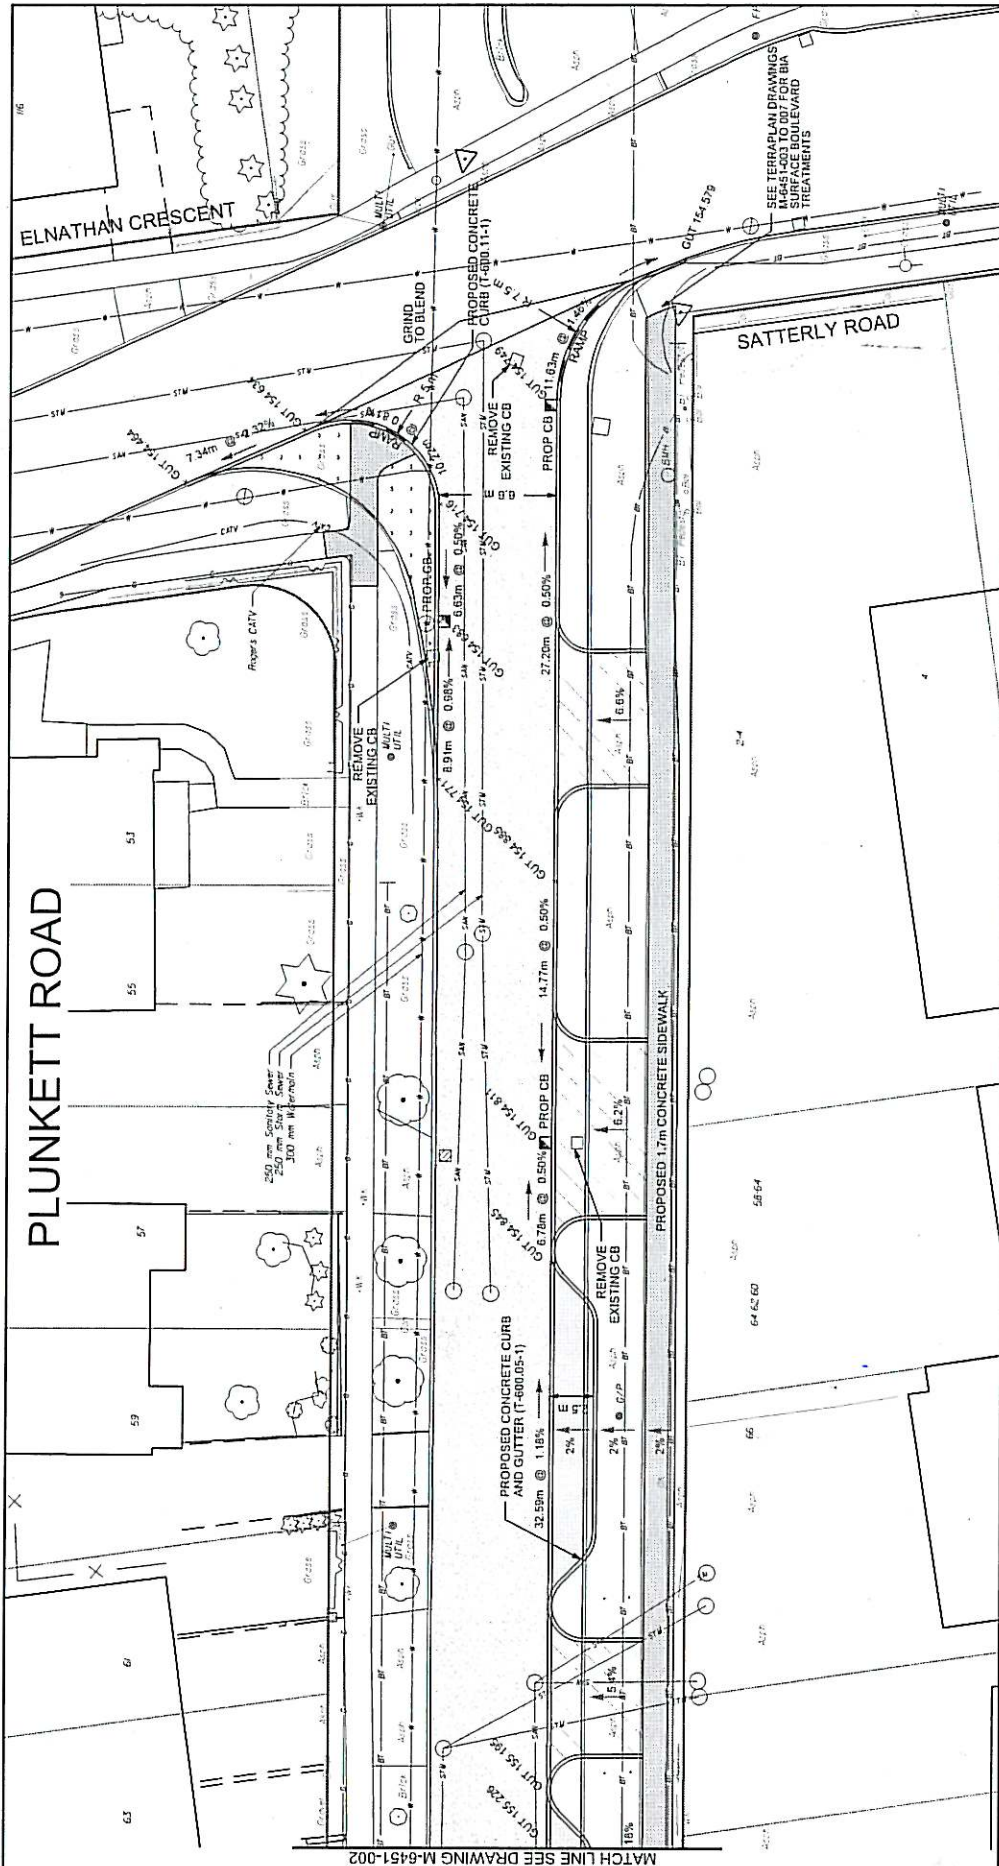

Technical Services ETOBICOKE YORK DISTRICT

PLUNKETT ROAD

LOCAL ROAD RESURFACING AND ROAD NARROWING
FROM MILLWICK DRIVE TO SATTERLY ROAD

SCALE: 1:400

DRAWING NUMBER **M-6541-002**

DATE: JANUARY 29, 2013

SHEET 2 OF 2