





LEGEND

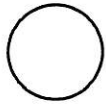

STUDY AREA

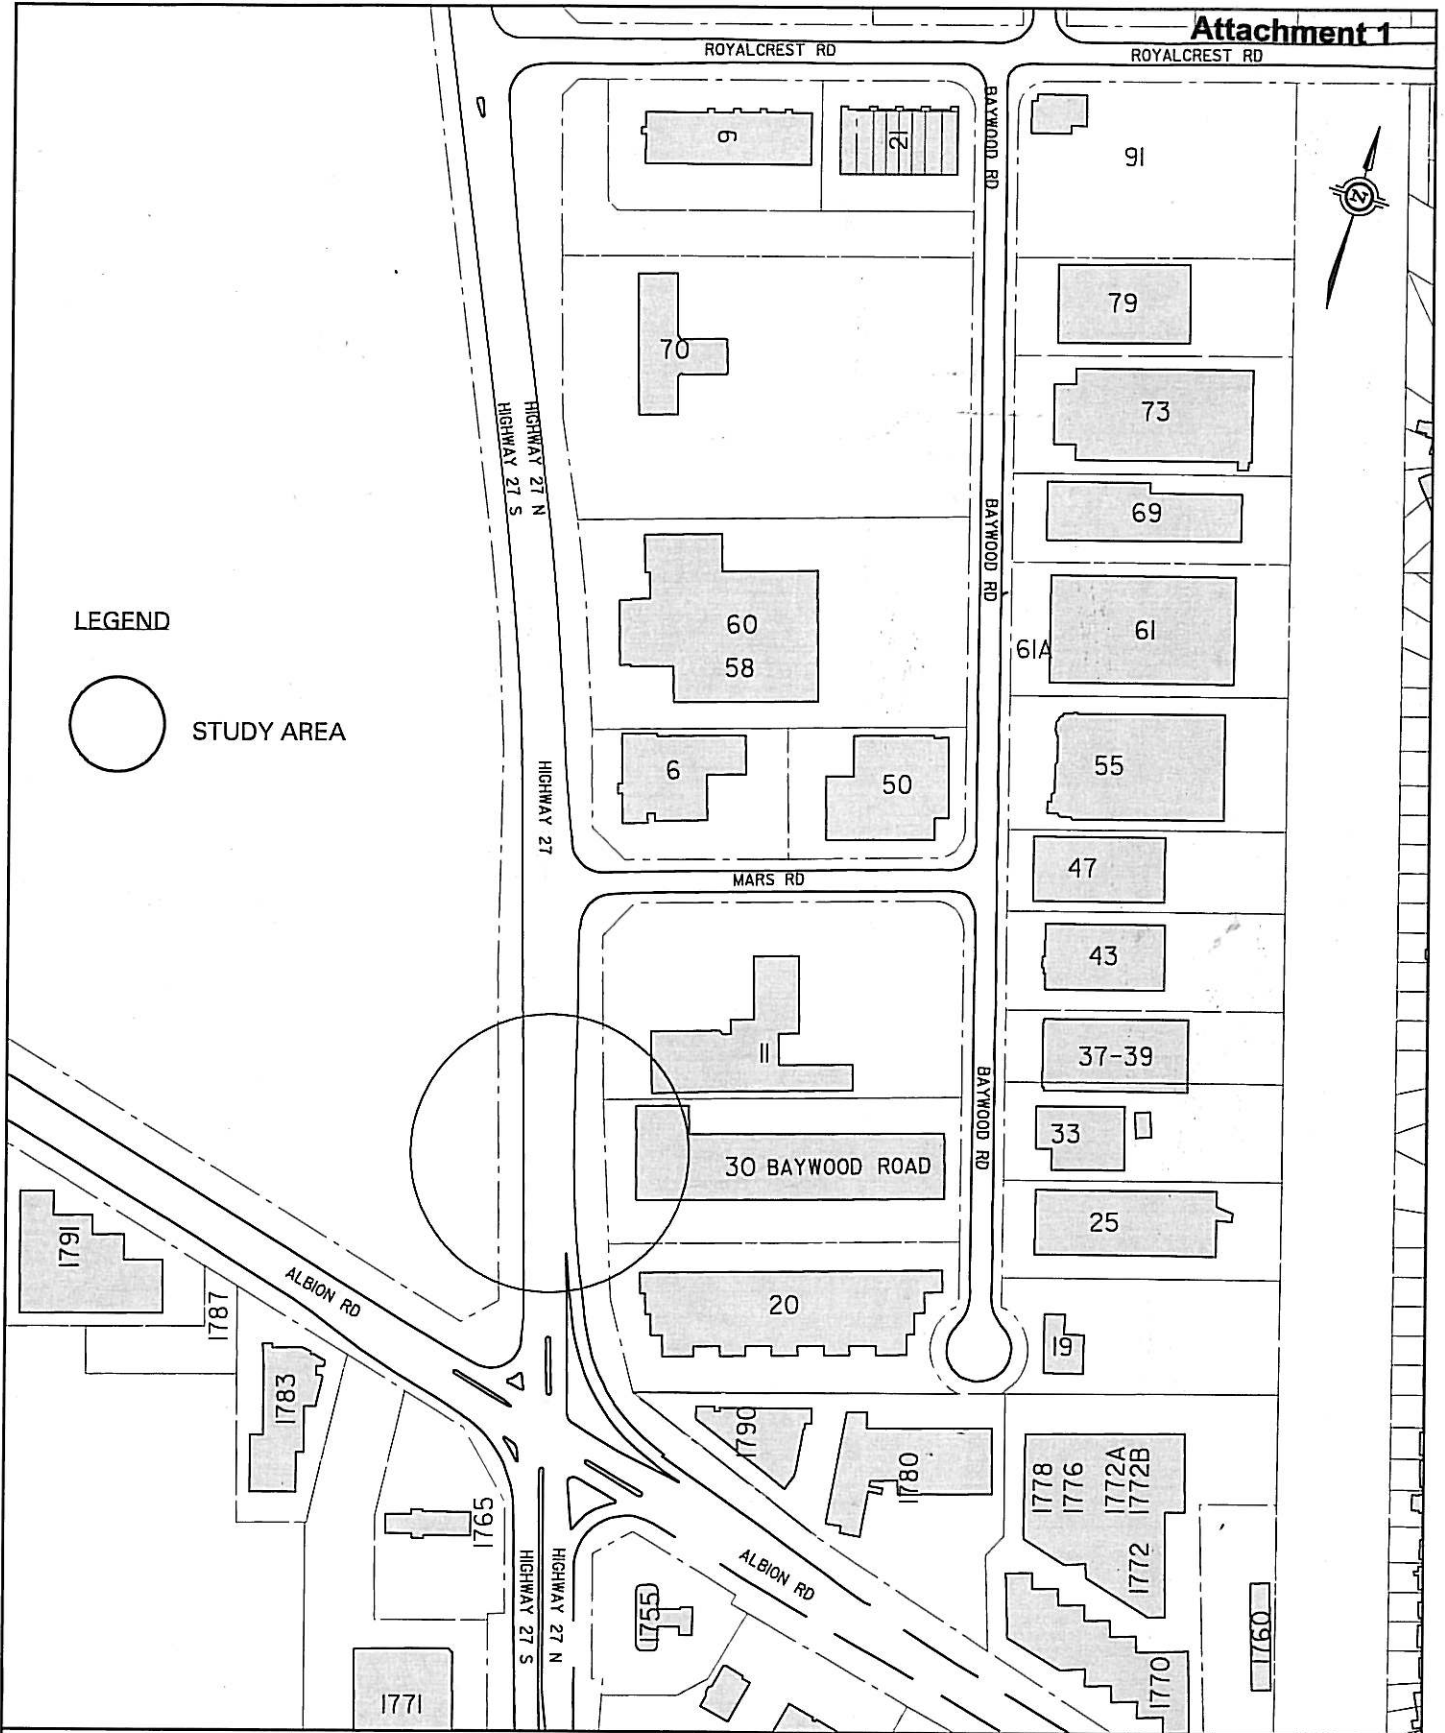

Transportation Services

Etobicoke York District

SCALE: NTS

DATE: JAN, 2013


DRAFTING: DD

PROPOSED LEFT TURN PROHIBITION  
HIGHWAY 27 & DRIVEWAY ACCESS  
to 30 BAYWOOD ROAD

FILE NUMBER:  
EY13-020.DGN

ATTACHMENT  
1

WARD  
1

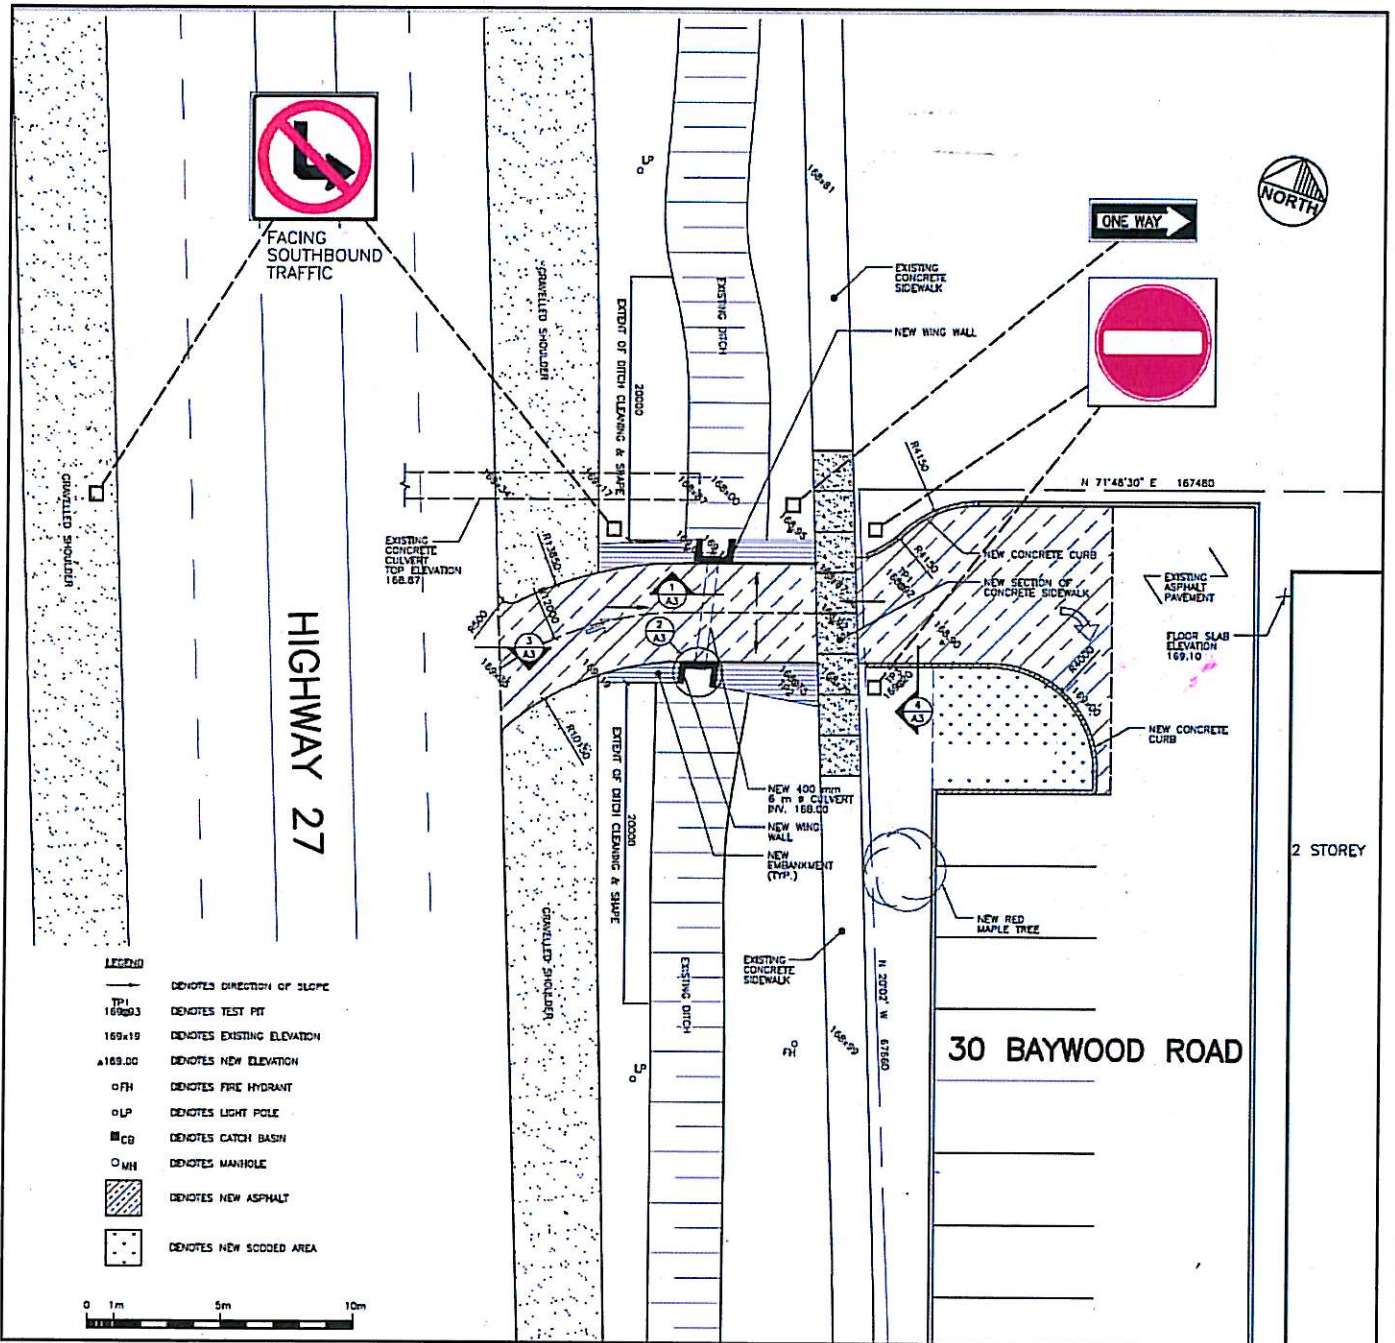

Transportation Services

Etobicoke York District

SCALE: NTS
DATE: JAN, 2013
DRAFTING: DD

PROPOSED LEFT TURN PROHIBITION  
HIGHWAY 27 & DRIVEWAY ACCESS  
to 30 BAYWOOD ROAD

FILE NUMBER: EY13-021.DGN	
ATTACHMENT 2	WARD 1