



LEGEND

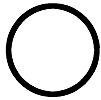

EXISTING TRAFFIC CONTROL SIGNAL



PROPOSED SOUTHBOUND U-TURN
PROHIBITION

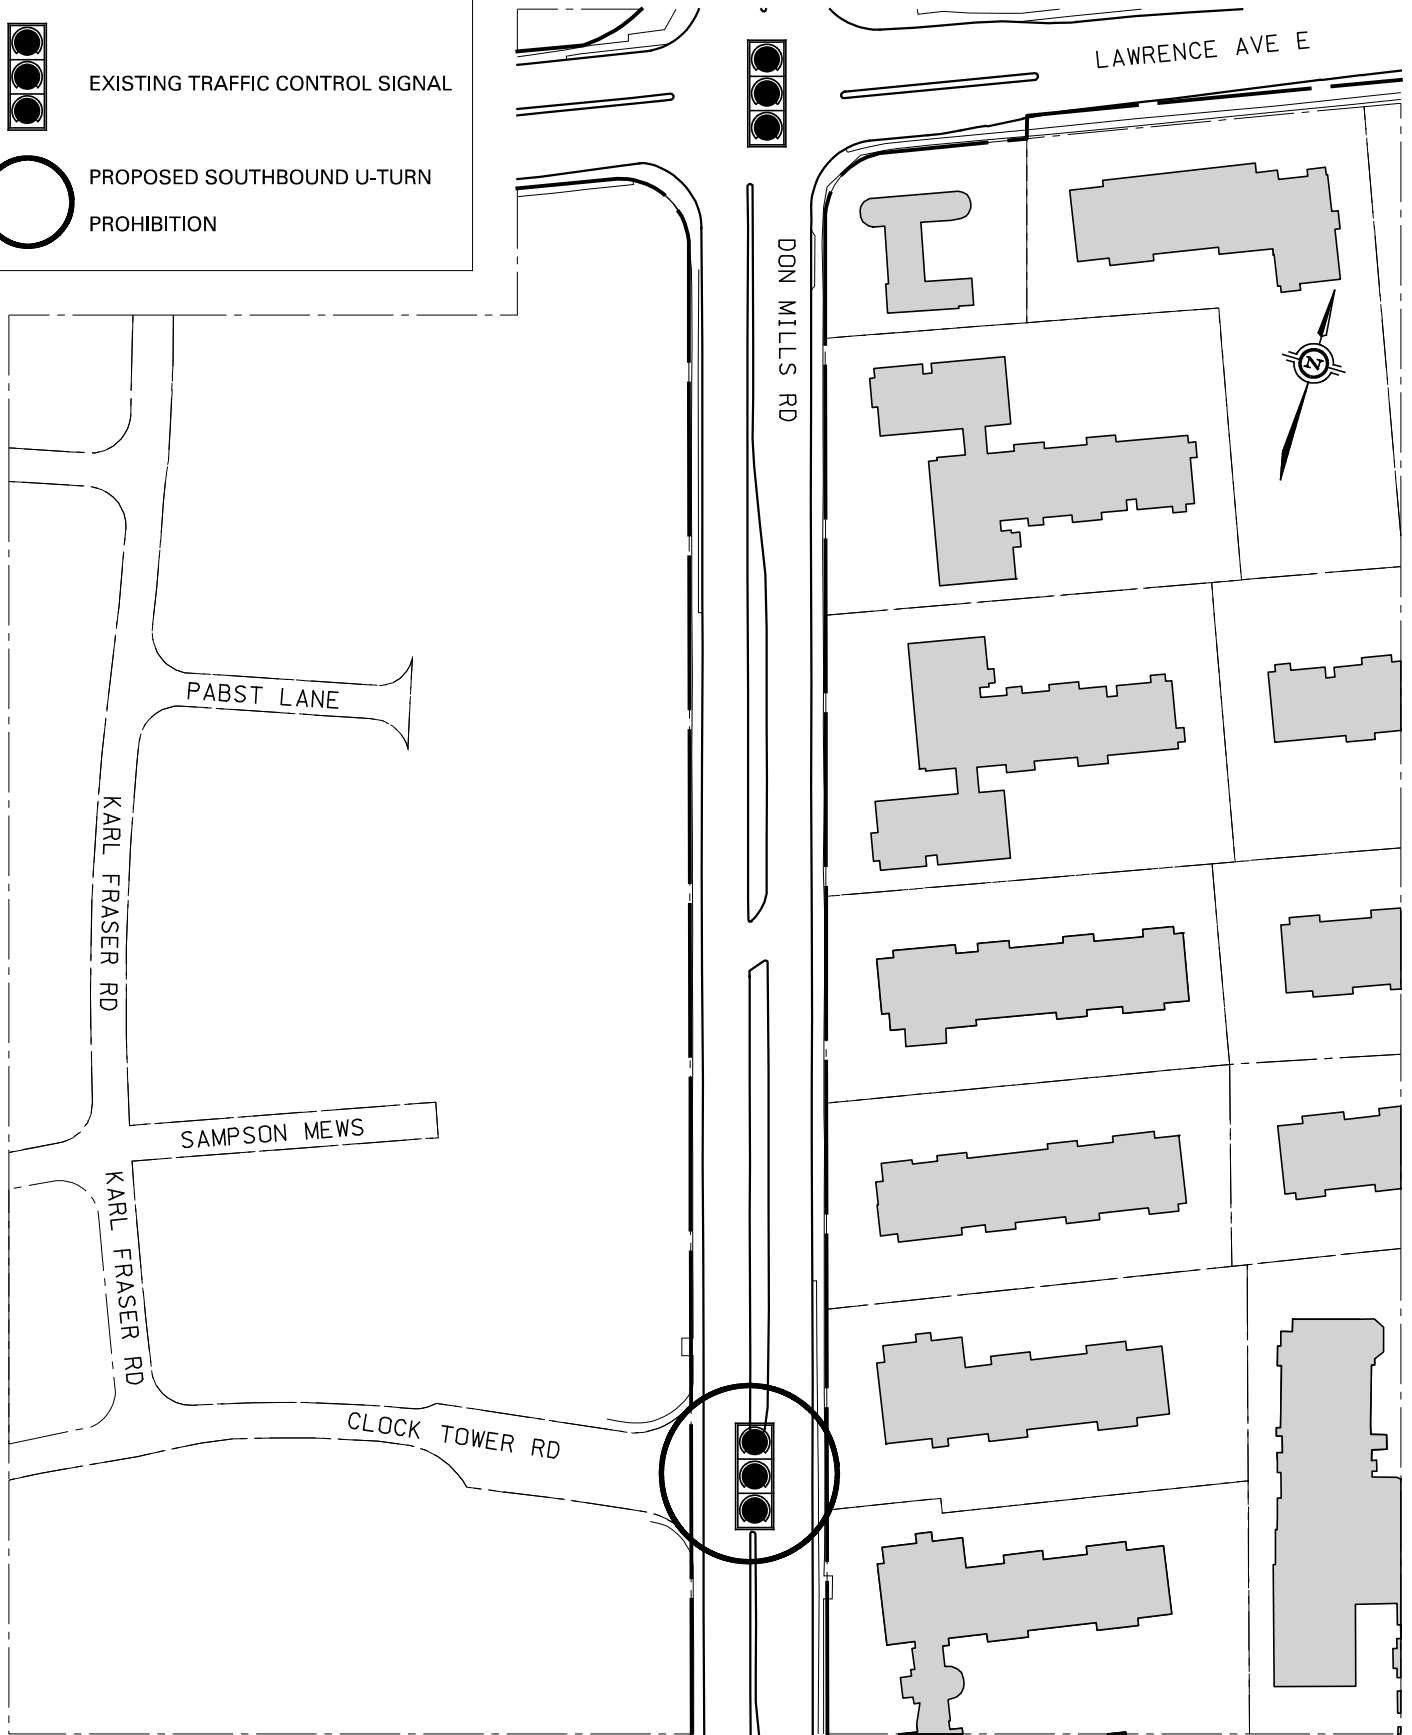

Transportation Services

ny13092
North York District

SCALE: N. T. S.

DATE: JULY, 2013

DRAFTING: PB

**DON MILLS ROAD
CLOCK TOWER ROAD
PROPOSED SOUTHBOUND U-TURN PROHIBITION**

FILE NUMBER:
EY13103.DGN

ATTACHMENT
1

WARD
25