


LEGEND:
 ○ PROPOSED ALL WAY STOP CONTROL
 ▭ EXISTING TRAFFIC CONTROL SIGNALS

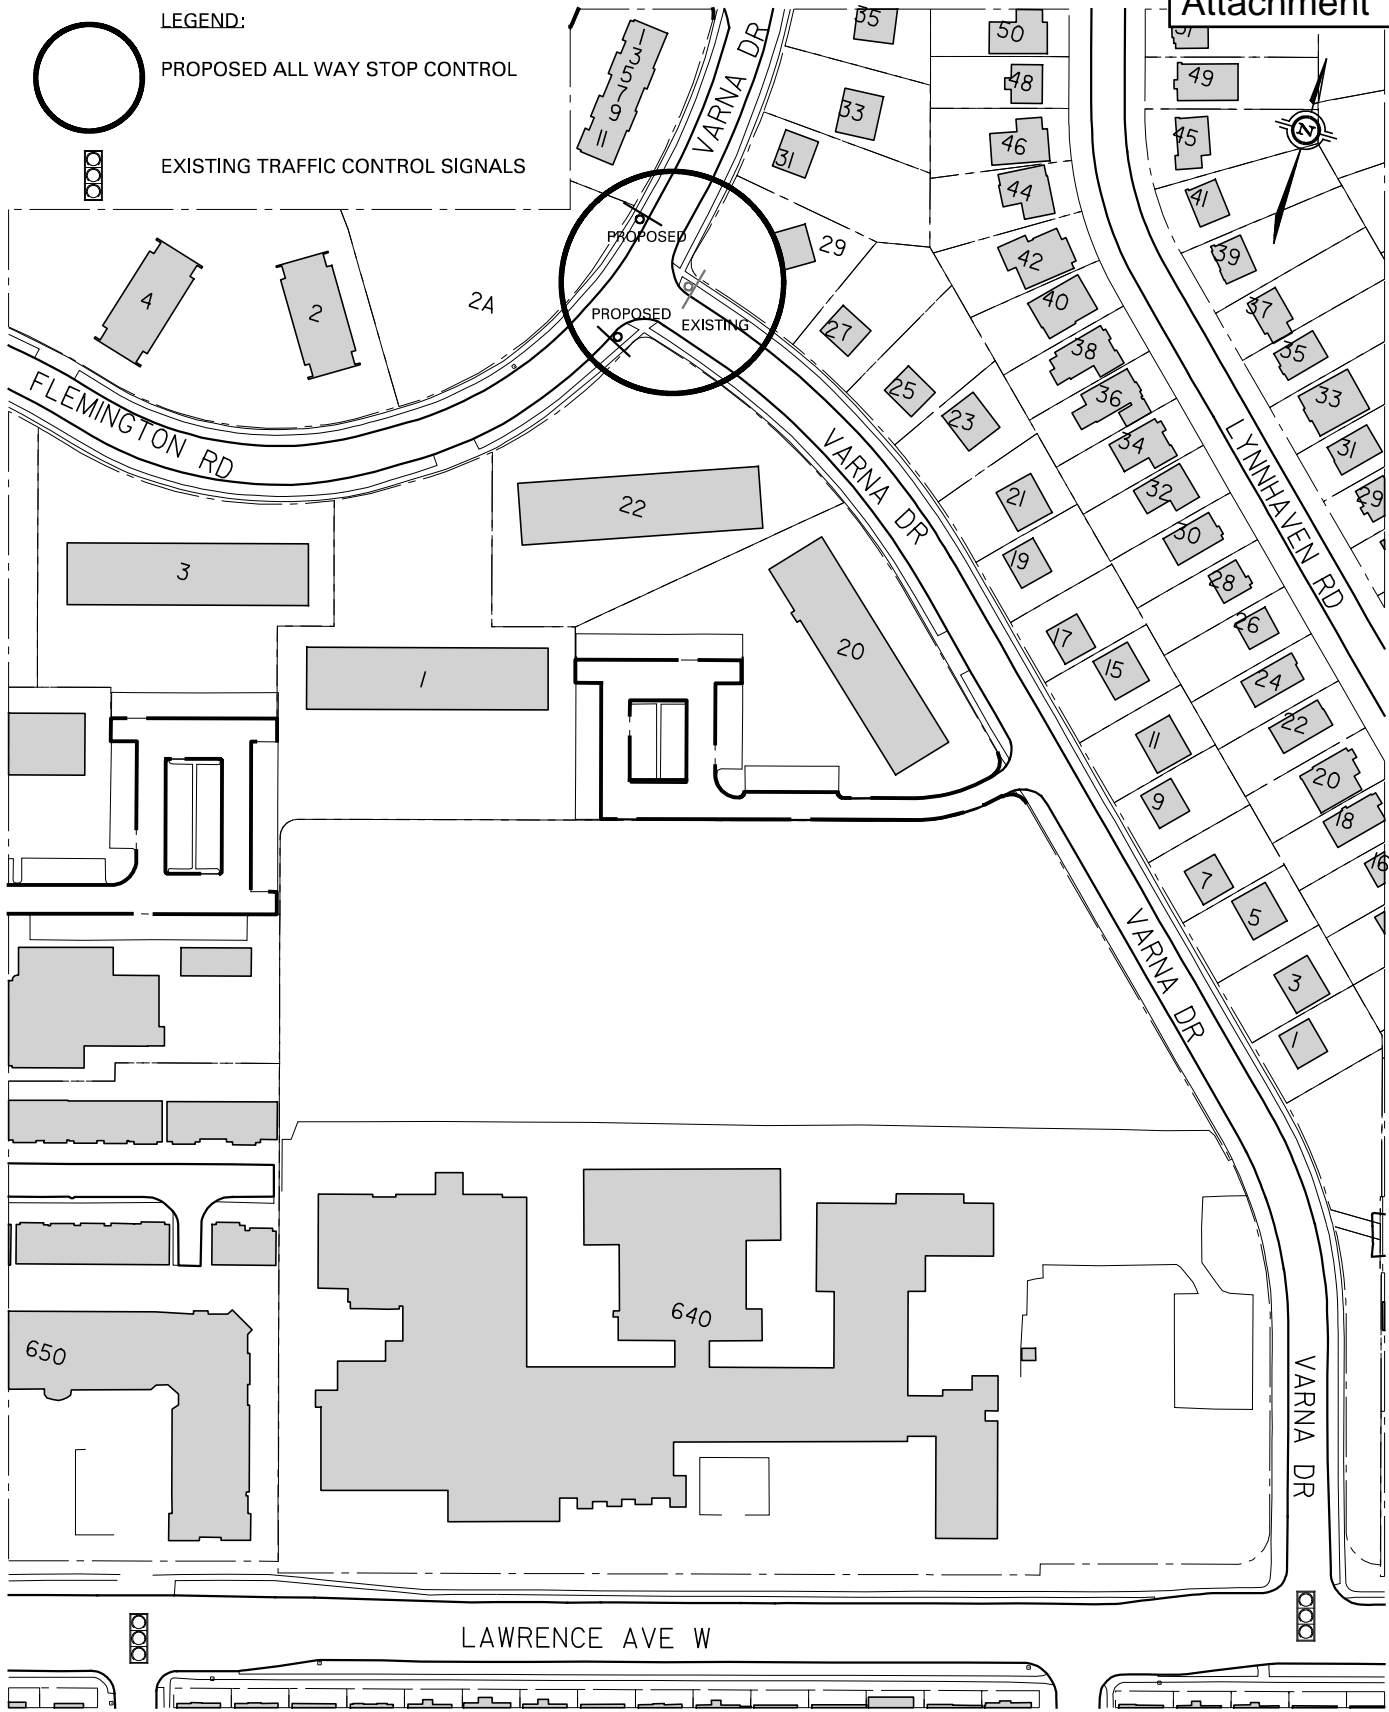

Transportation Services

North York District

SCALE: N. T. S.
 DATE: AUGUST, 2013
 DRAFTING: P. B.

FLEMINGTON ROAD AT
 VARNA DRIVE
 ALL WAY STOP CONTROL

FILE NUMBER:
 EY13-198.DGN
 ATTACHMENT 1 WARD 15