




LEGEND:

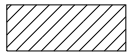

CLOSURE OF THE WEST SIDEWALK AND CURB LANE FROM OCTOBER 31, 2013 TO OCTOBER 31, 2015



IMPLEMENT A "NO STOPPING ANYTIME" FROM OCTOBER 31, 2013 TO OCTOBER 31, 2015

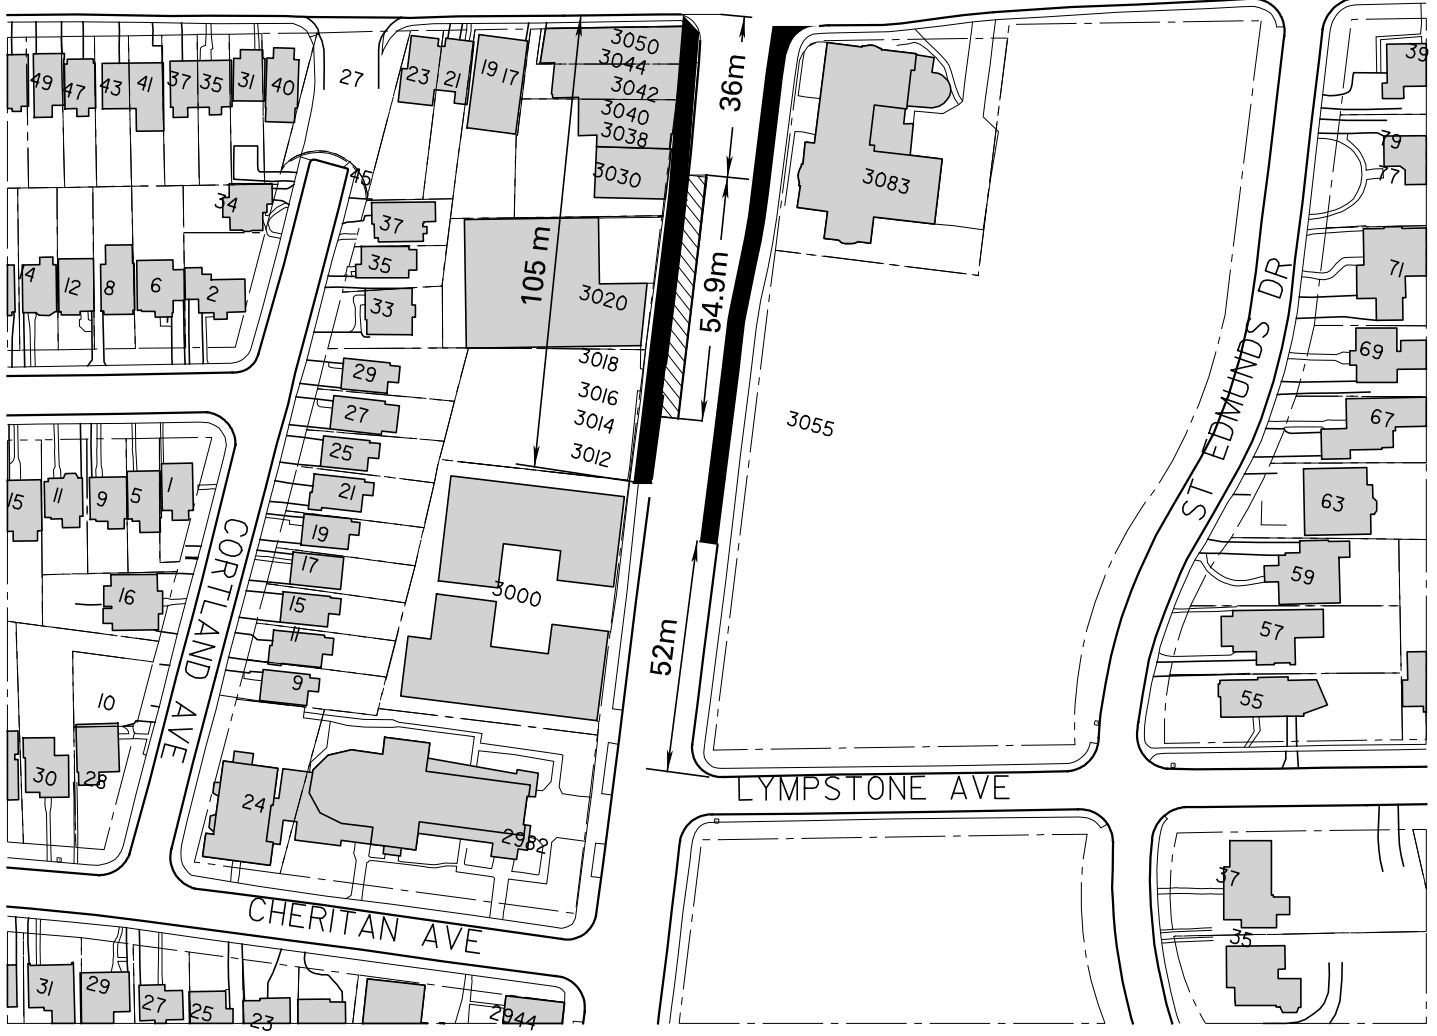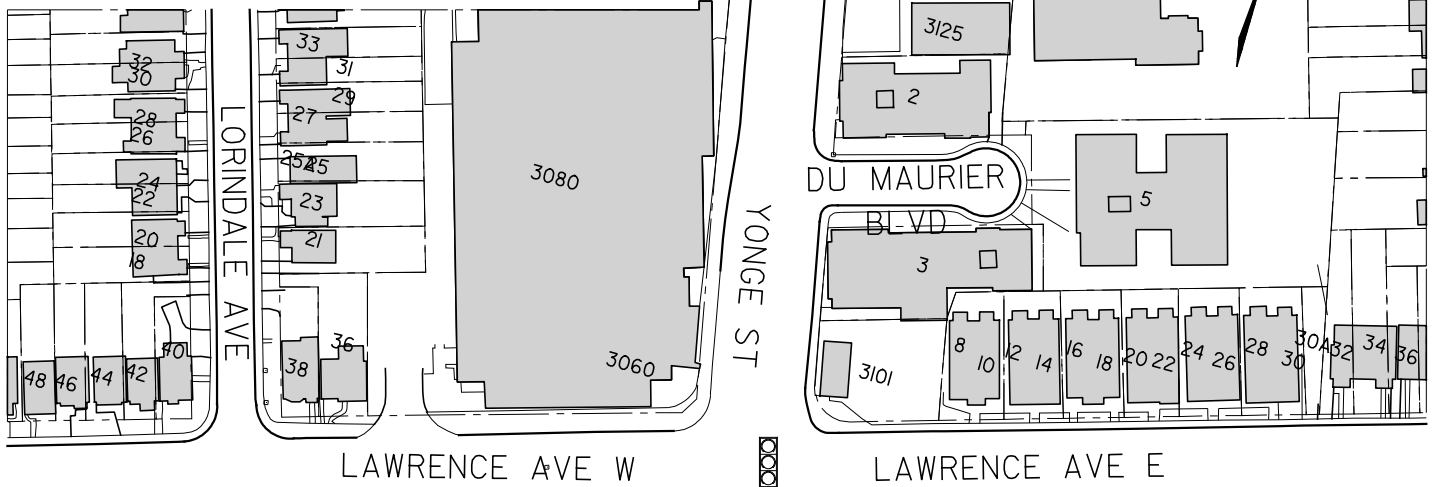

Transportation Services

North York District

SCALE: N. T. S.  
 DATE: AUGUST, 2013  
 DRAFTING: P. B.

3018 YONGE STREET  
 CONSTRUCTION STAGNG AREA

FILE NUMBER:  
 EY13-205.DGN  
 ATTACHMENT 1  
 WARD 16