




EXBURY ROAD

RODING STREET

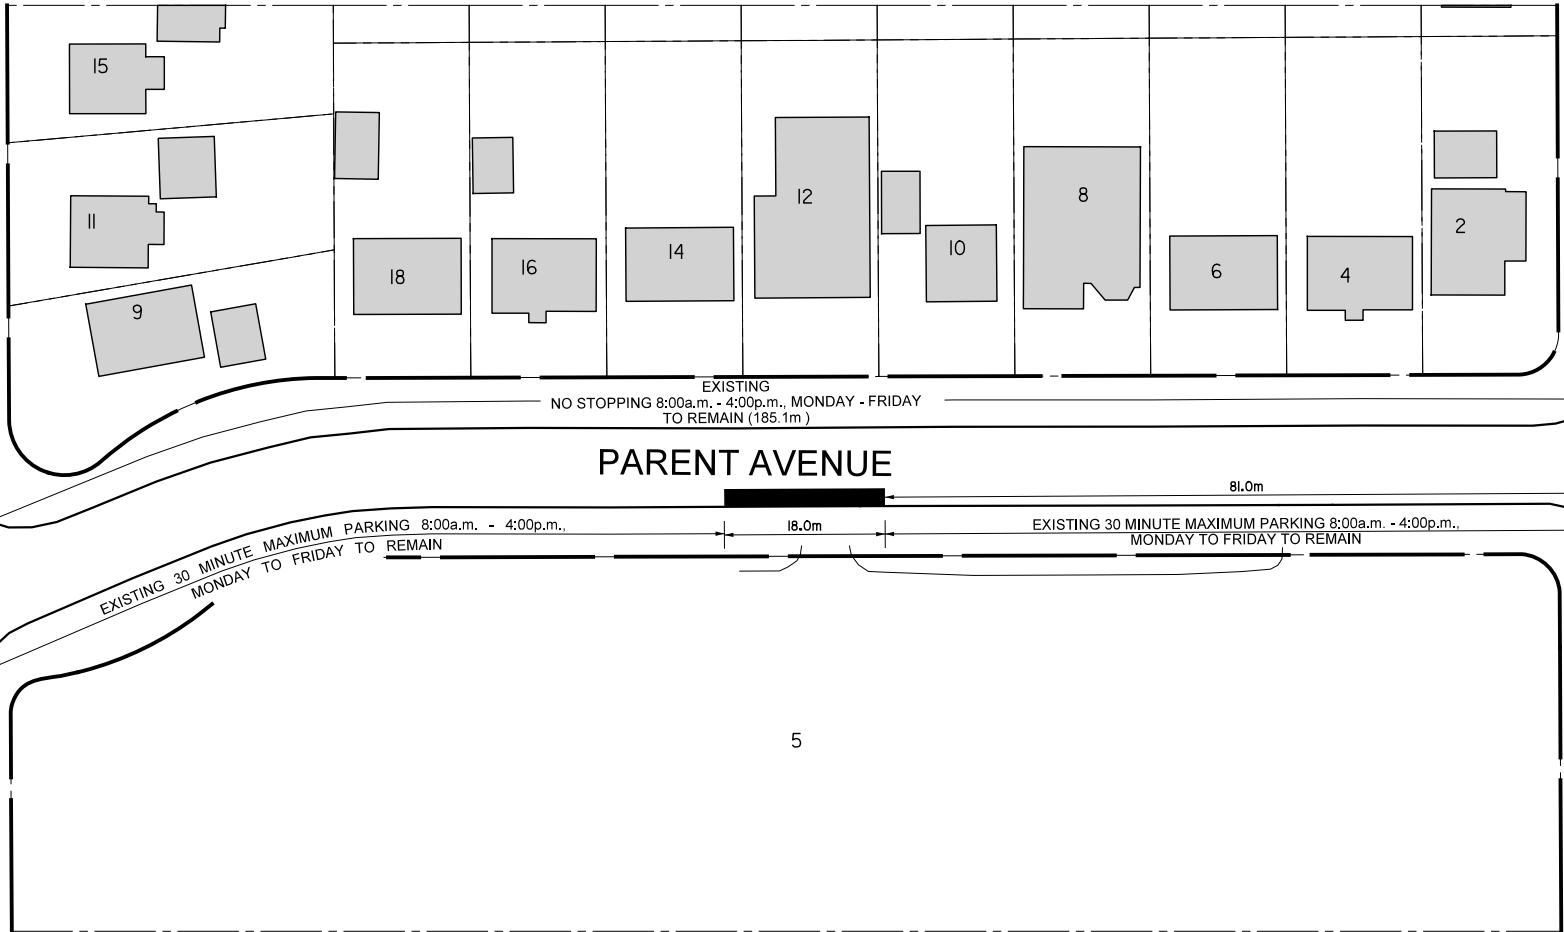

PARENT AVENUE

LEGEND

- PROPOSED DROP OFF / PICK UP ZONE
- NO STOPPING 8:00a.m. - 4:00p.m., MONDAY - FRIDAY
- EXISTING 30 MINUTE MAXIMUM PARKING 8:00a.m. - 4:00p.m., MONDAY TO FRIDAY TO BE RESCINDED

NOTE:
 INFORMATION ON THIS PLAN IS BASED ON OFFICE RECORDS AND IS SUBJECT TO FIELD VERIFICATION.
 ALL DIMENSIONS ARE APPROXIMATE.



Transportation Services

North York District

SCALE: N.T.S.
 DATE: OCTOBER, 2013
 DRAFTING: S.J.L.

PARENT AVENUE
 EXBURY ROAD - RODING STREET
 PROPOSED DROP OFF / PICK UP ZONE

FILE NUMBER:
 NY - 13 - 0010.DGN
 ATTACHMENT 1
 WARD 9