



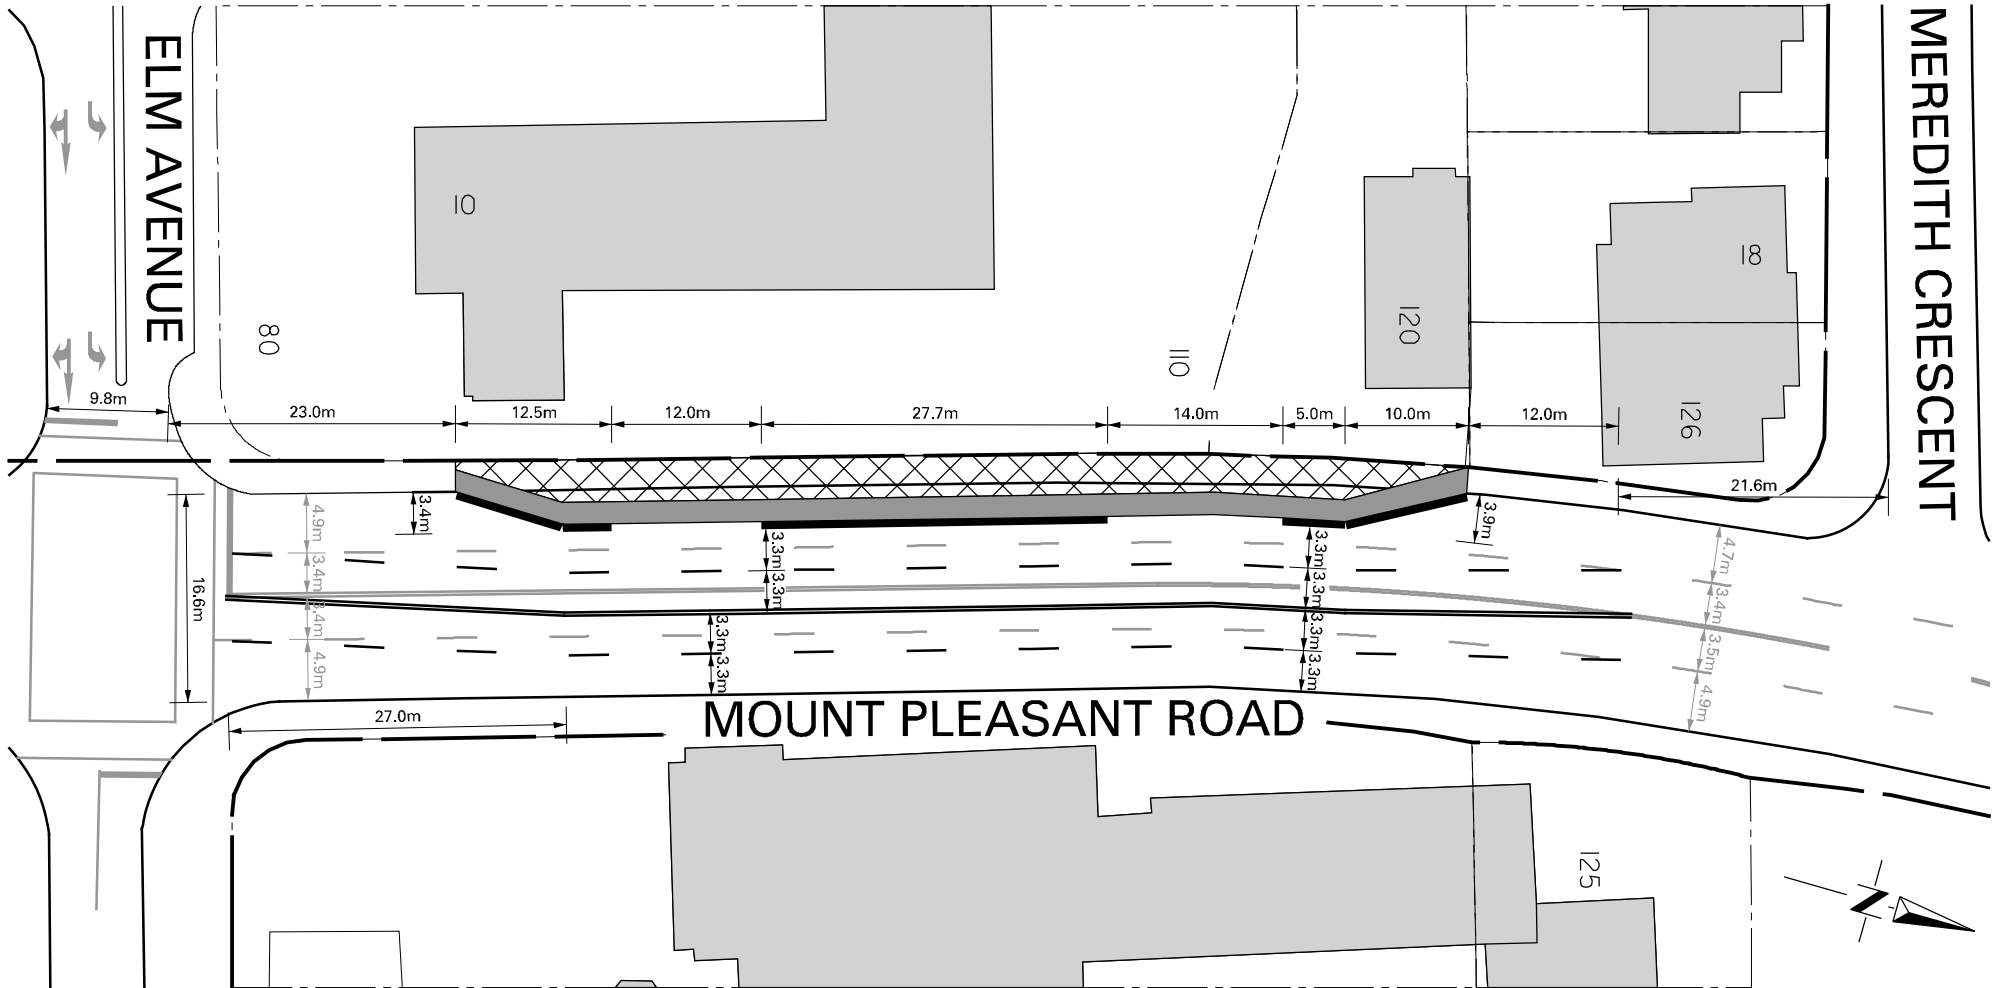

MEREDITH CRESCENT

ELM AVENUE

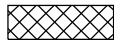

LEGEND

-  PROPOSED CONSTRUCTION STAGING AREA
-  PROPOSED 1.75m COVERED WALKWAY
-  PROPOSED JERSEY BARRIER

NOTE:

INFORMATION ON THIS PLAN IS BASED ON OFFICE RECORDS AND IS SUBJECT TO FIELD VERIFICATION.

ALL DIMENSIONS ARE APPROXIMATE.

ALL PROPOSED PAVEMENT MARKING IS TO BE INSTALLED BY THE CONTRACTOR.

EXISTING PAVEMENT MARKING IS SHOWN IN GREY.

PROPOSED PAVEMENT MARKING IS SHOWN IN BLACK.

MOUNT PLEASANT RD.
 MEREDITH CRES. - ELM AVE.
 (10 ELM AVE.)

PROPOSED CONSTRUCTION STAGING AREA