


ADELAIDE ST W

SHEPPARD ST

TEMPERANCE ST

ADELAIDE ST W

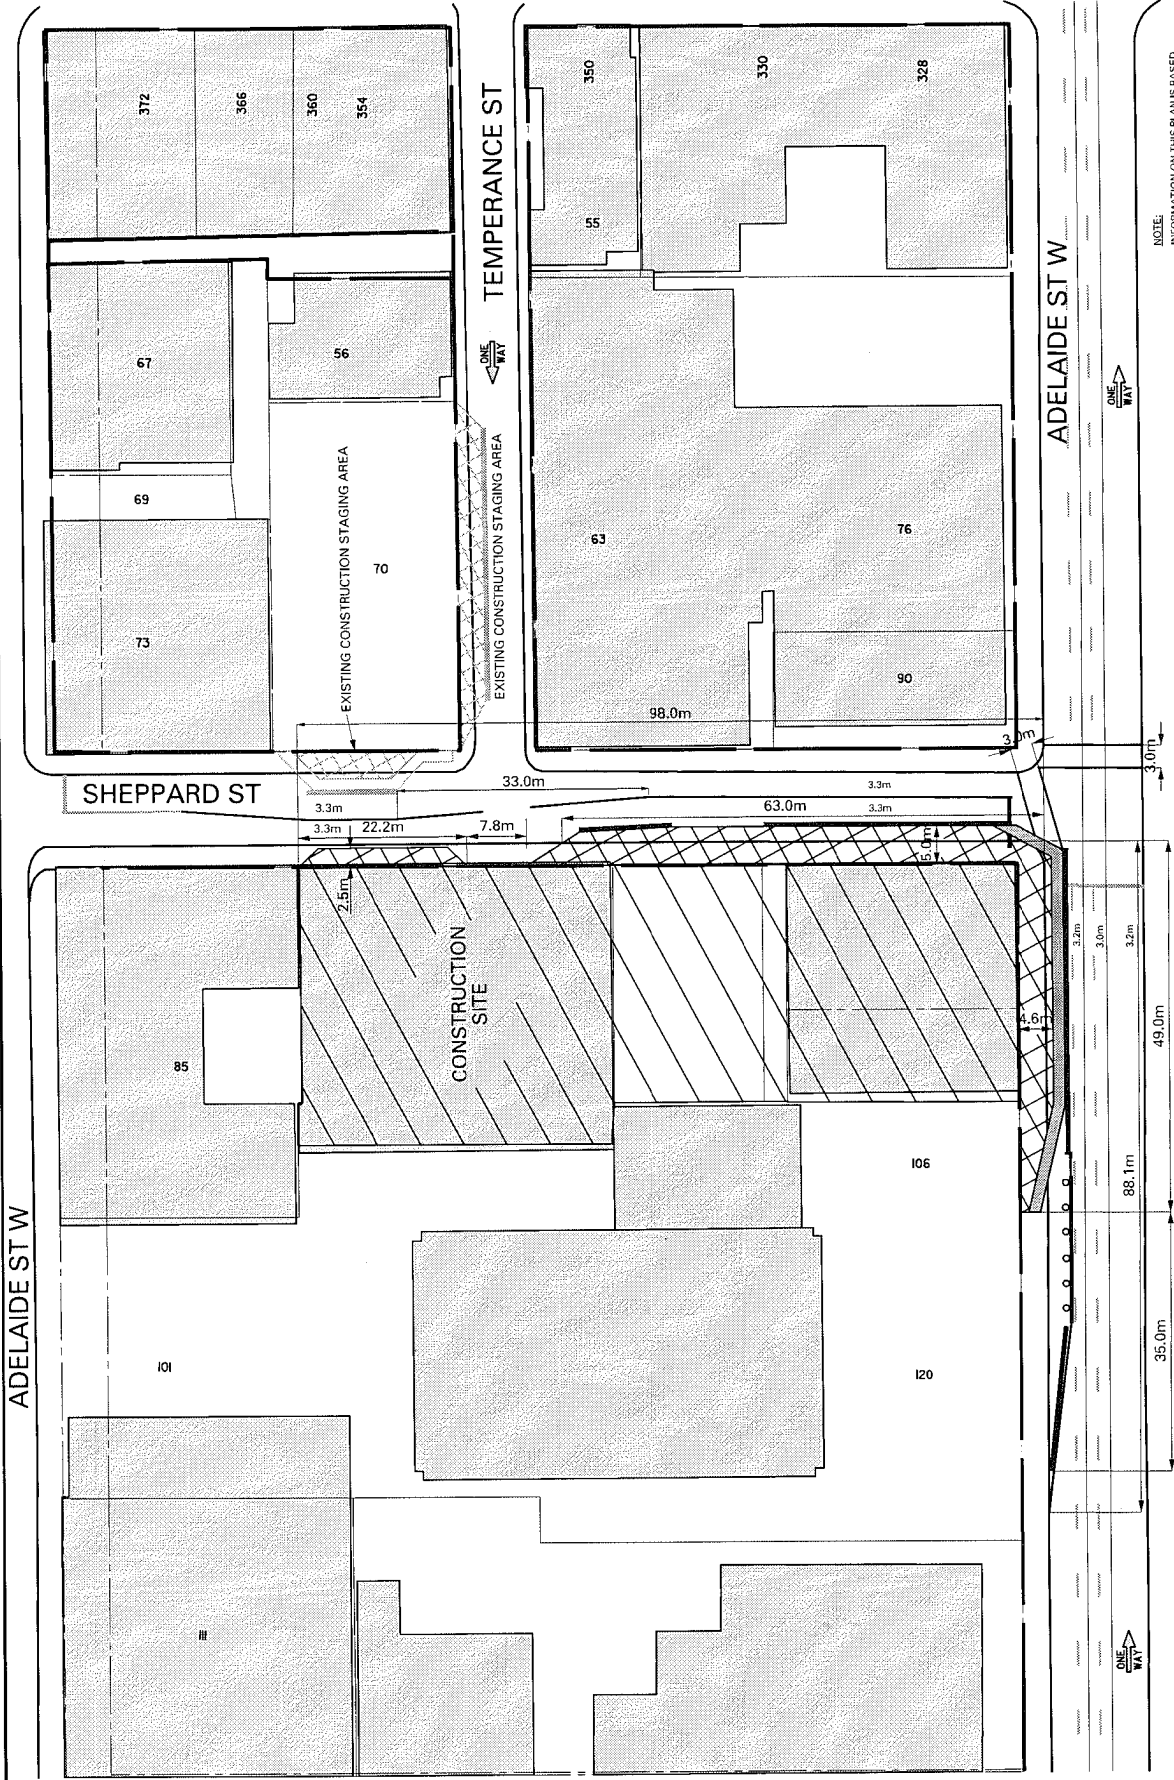

NOTE:  
 INFORMATION ON THIS PLAN IS BASED  
 ON OFFICE RECORDS AND IS SUBJECT  
 TO FIELD VERIFICATION.  
 ALL DIMENSIONS ARE APPROXIMATE.  
 PAVEMENT MARKING DEPICTED IN GREY IS EXISTING.  
 PAVEMENT MARKING DEPICTED IN BLACK IS PROPOSED.  
 THE INSTALLATION OF ALL PROPOSED PAVEMENT  
 MARKING IS THE RESPONSIBILITY OF THE CONTRACTOR,  
 AND MUST COMPLY WITH THE O.T.M.

LEGEND:  
 [Hatched Box] PROPOSED CONSTRUCTION STAGING AREA  
 [Grey Box] PROPOSED 1.5m COVERED WALKWAY  
 [Black Box] PROPOSED JERSEY BARRIER  
 [Circle] PROPOSED BARRELS

# ADELAIDE ST W AND SHEPPARD ST PROPOSED CONSTRUCTION STAGING AREA

TORONTO & EAST YORK DISTRICT

TRANSPORTATION SERVICES

MAY, 2013

M.S.

DWG. NO. 421G-1093