


FRONT YARD PARKING APPEAL - 286 WILLOW AVENUE

APPENDIX 'E'

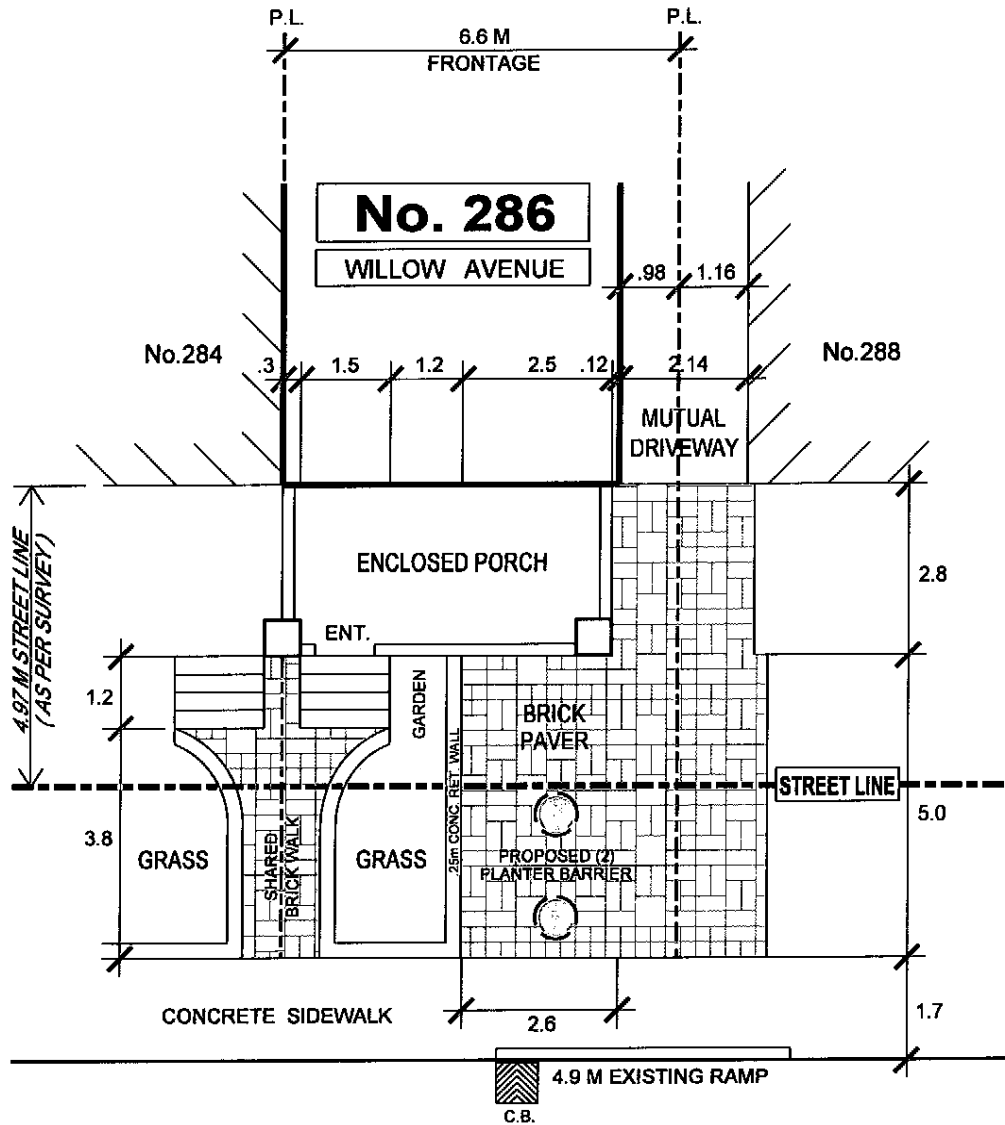

WILLOW AVENUE



TRANSPORTATION SERVICES DIVISION TORONTO AND EAST YORK DISTRICT RIGHT OF WAY MANAGEMENT - OFF STREET PARKING

FRONT YARD PARKING CHAPTER 918 F.Y.P. - 67390

TOTAL PARKING AREA ON STREET ALLOWANCE	PRIVATE PROPERTY			STREET ALLOWANCE		
	AREA M ²	%	CODE	AREA M ²	%	CODE
TOTAL AREA		100			100	
LANDSCAPED OPEN SPACE			50% min.			50% min.
PAVED AREA			50% max.			50% max.
SOFT LANDSCAPING			75% min.			75% min.
DRAWN BY: R. MUNSON			DATE: DEC. 06, 2012		SCALE: 1:100	

NORTH



REVISIONS

Date	By
MAR.13'13	R.A.M.