


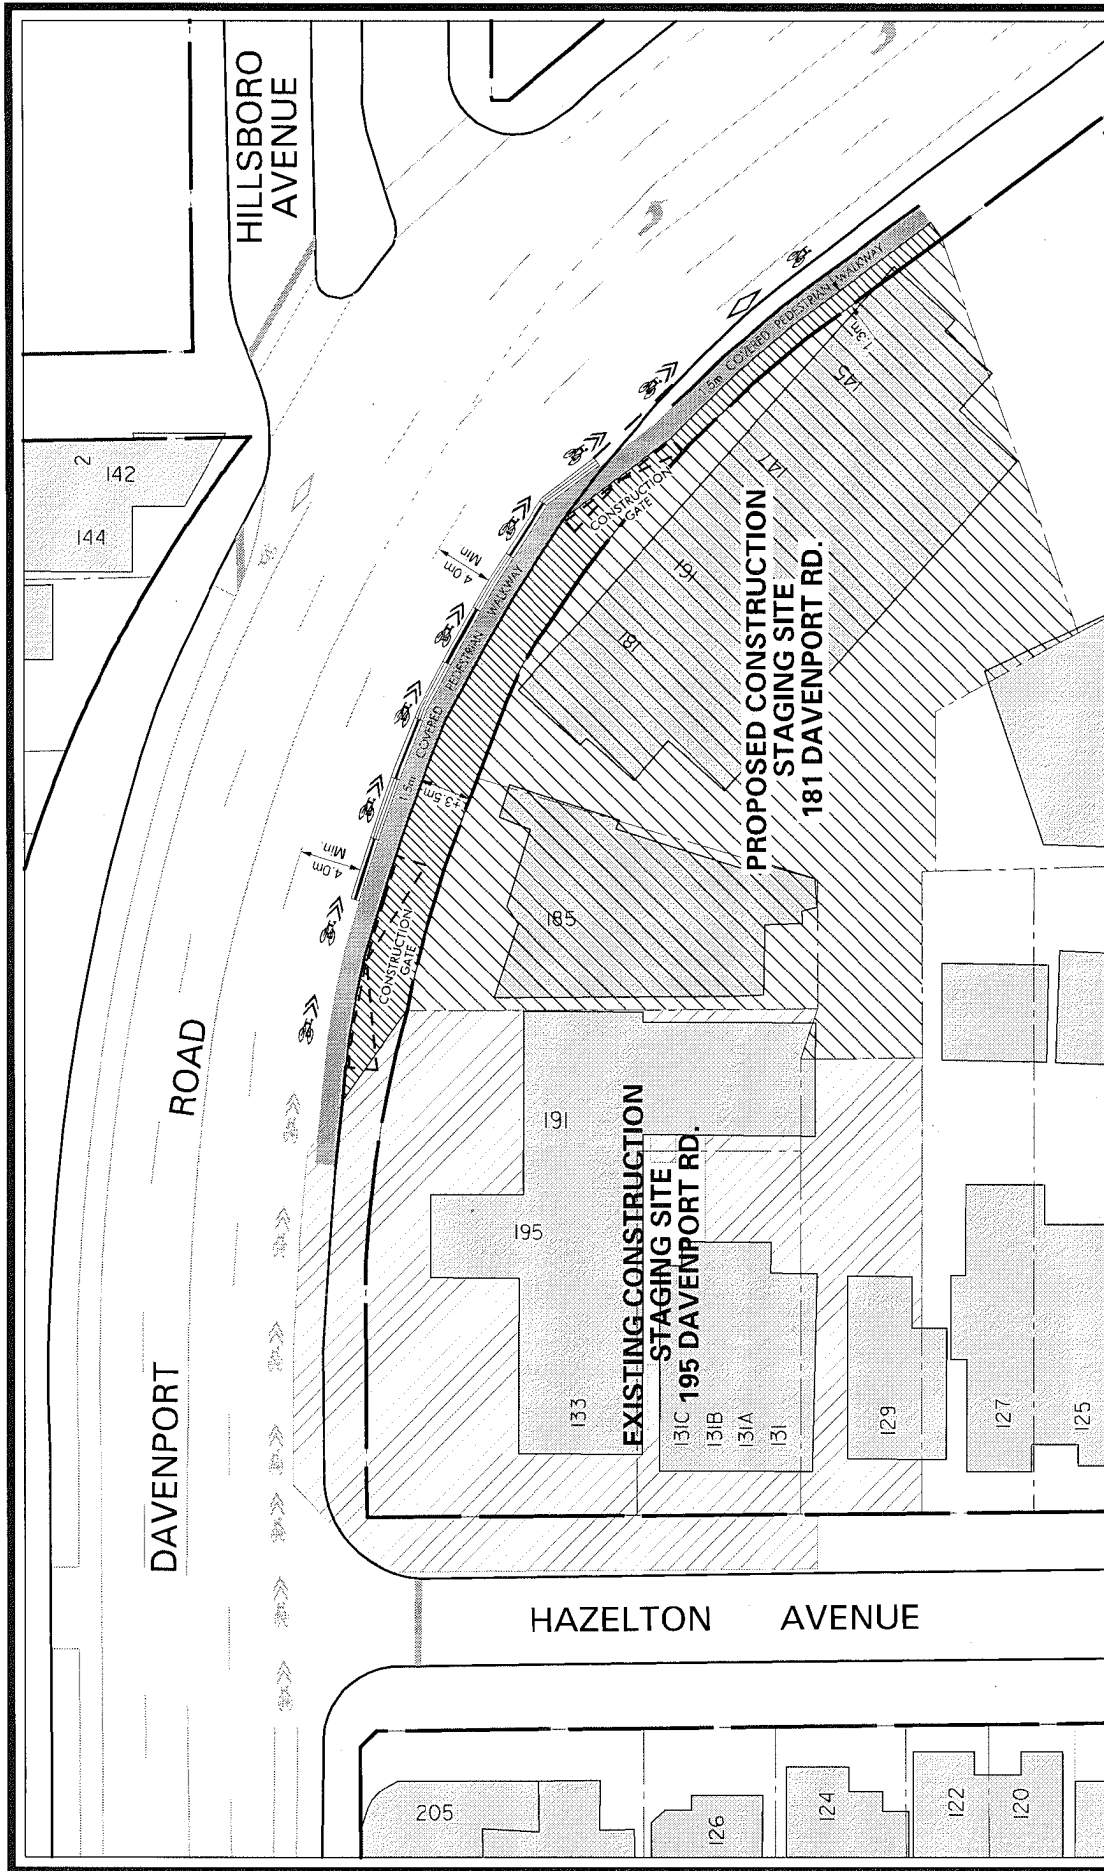

181 DAVENPORT ROAD PROPOSED CONSTRUCTION STAGING AREA

NOTE:
INFORMATION ON THIS PLAN IS BASED ON OFFICE
RECORDS AND IS SUBJECT TO FIELD VERIFICATION.
EXISTING PAVEMENT MARKINGS DEPICTED IN GREY.
PROPOSED PAVEMENT MARKINGS TO BE
INSTALLED BY CONTRACTOR.
ALL DIMENSIONS ARE APPROXIMATE.

LEGEND
 PROPOSED CONSTRUCTION STAGING AREA