


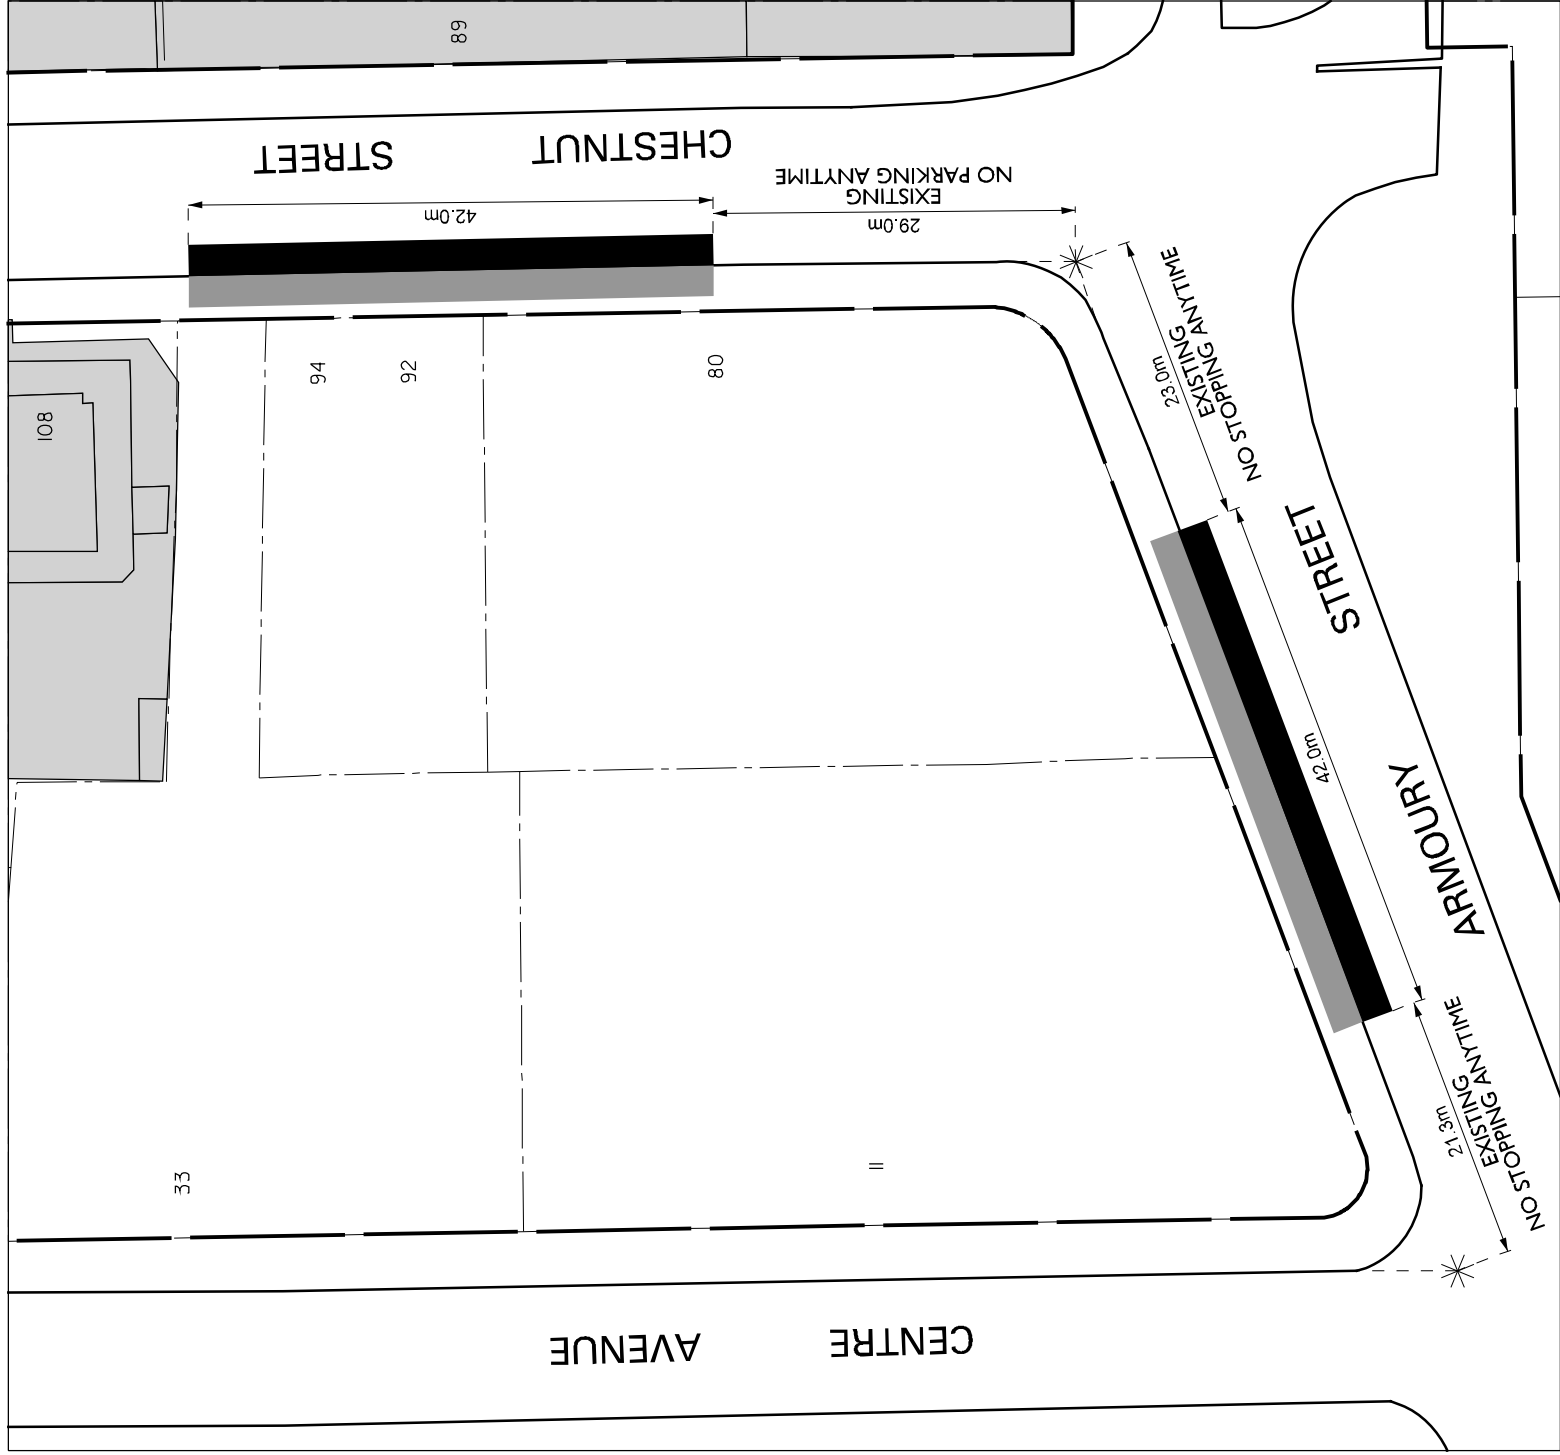

ARMOURY STREET & CHESTNUT STREET PROPOSED MOTOR COACH PARKING

LEGEND

- PROPOSED 2HR MAX. MOTOR COACH PARKING
- EXISTING PAY & DISPLAY PARKING TO BE RESCINDED

NOTE:

INFORMATION ON THIS PLAN IS BASED ON OFFICE RECORDS AND IS SUBJECT TO FIELD VERIFICATION. ALL DIMENSIONS ARE APPROXIMATE.