


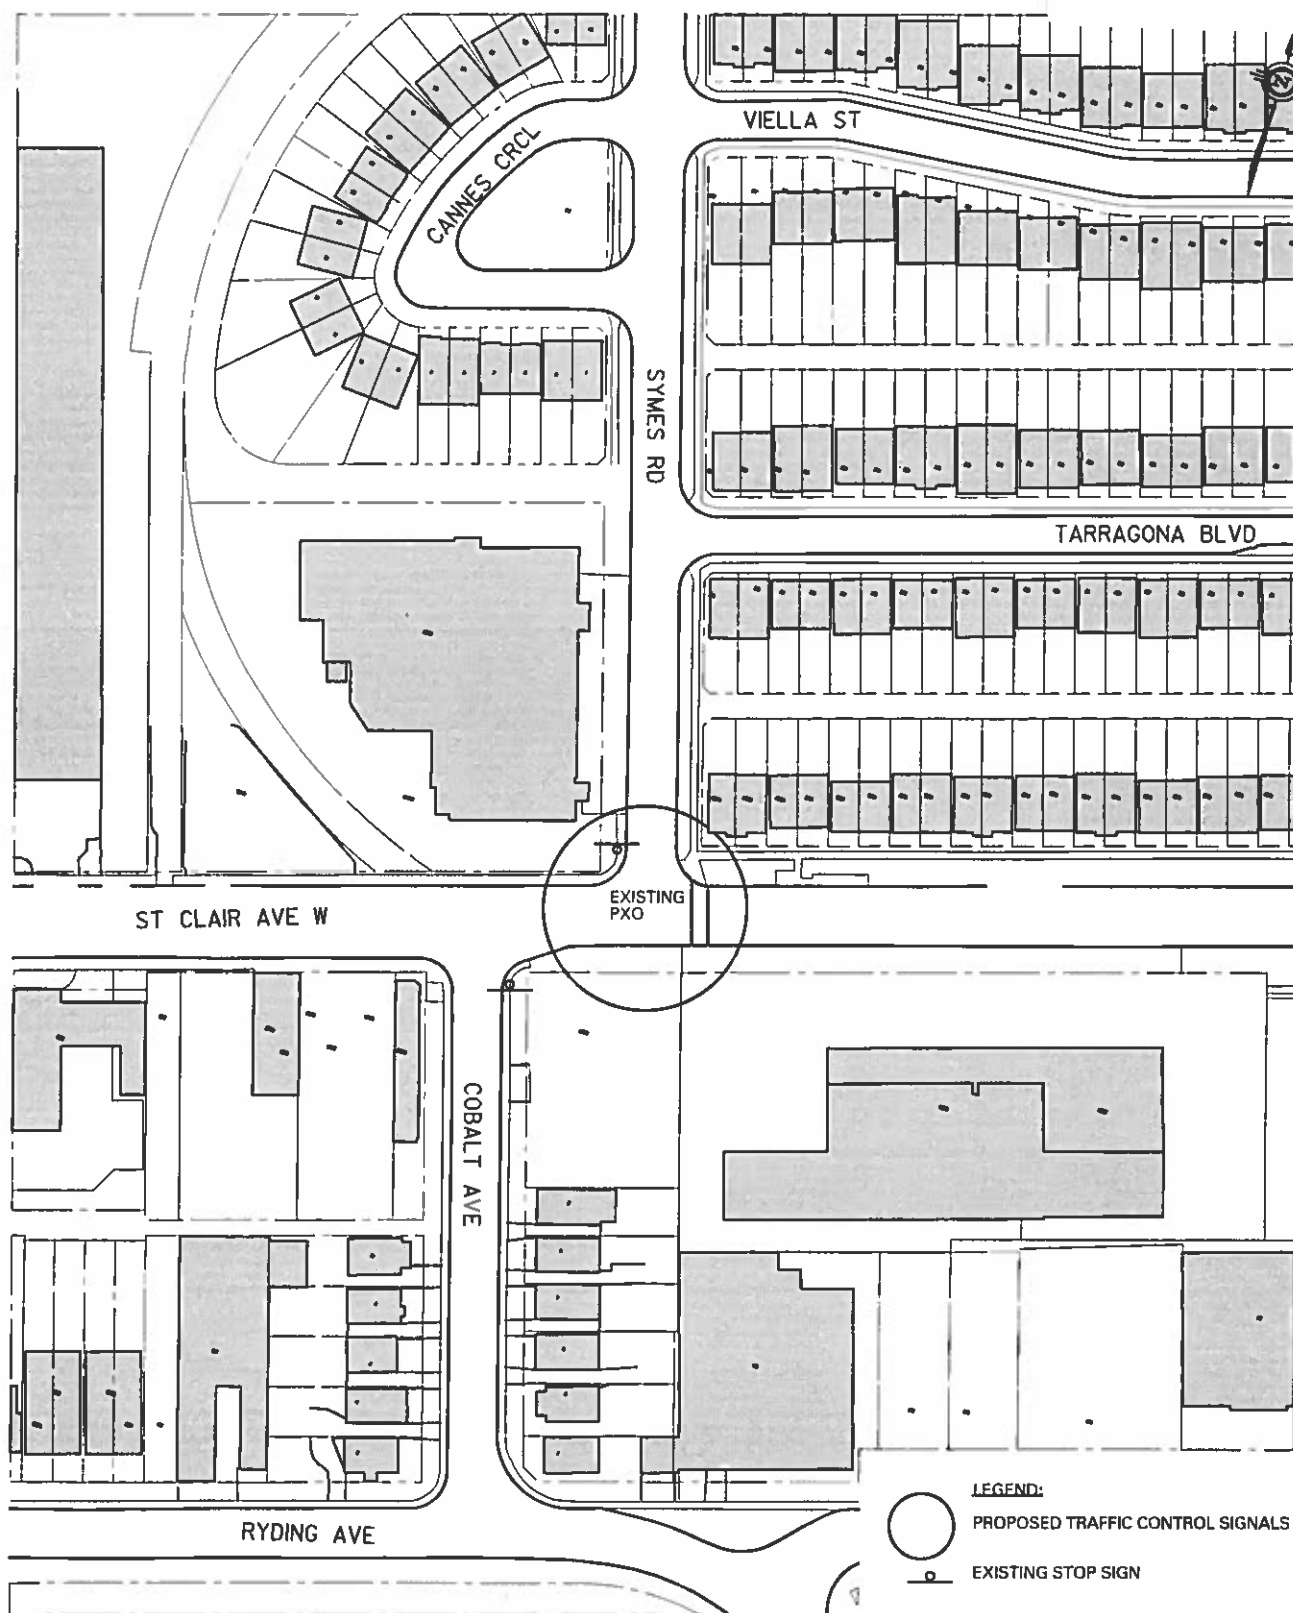

Transportation Services

Etobicoke York District

SCALE: N. T. S.

DATE: APRIL, 2014

DRAFTING: P. B.

ST. CLAIR AVENUE WEST SYMES ROAD PROPOSED TRAFFIC CONTROL SIGNALS

FILE NUMBER:
EY14-73.DGN

ATTACHMENT
1

WARD
11