


BUILDING OR PROPERTY LINE

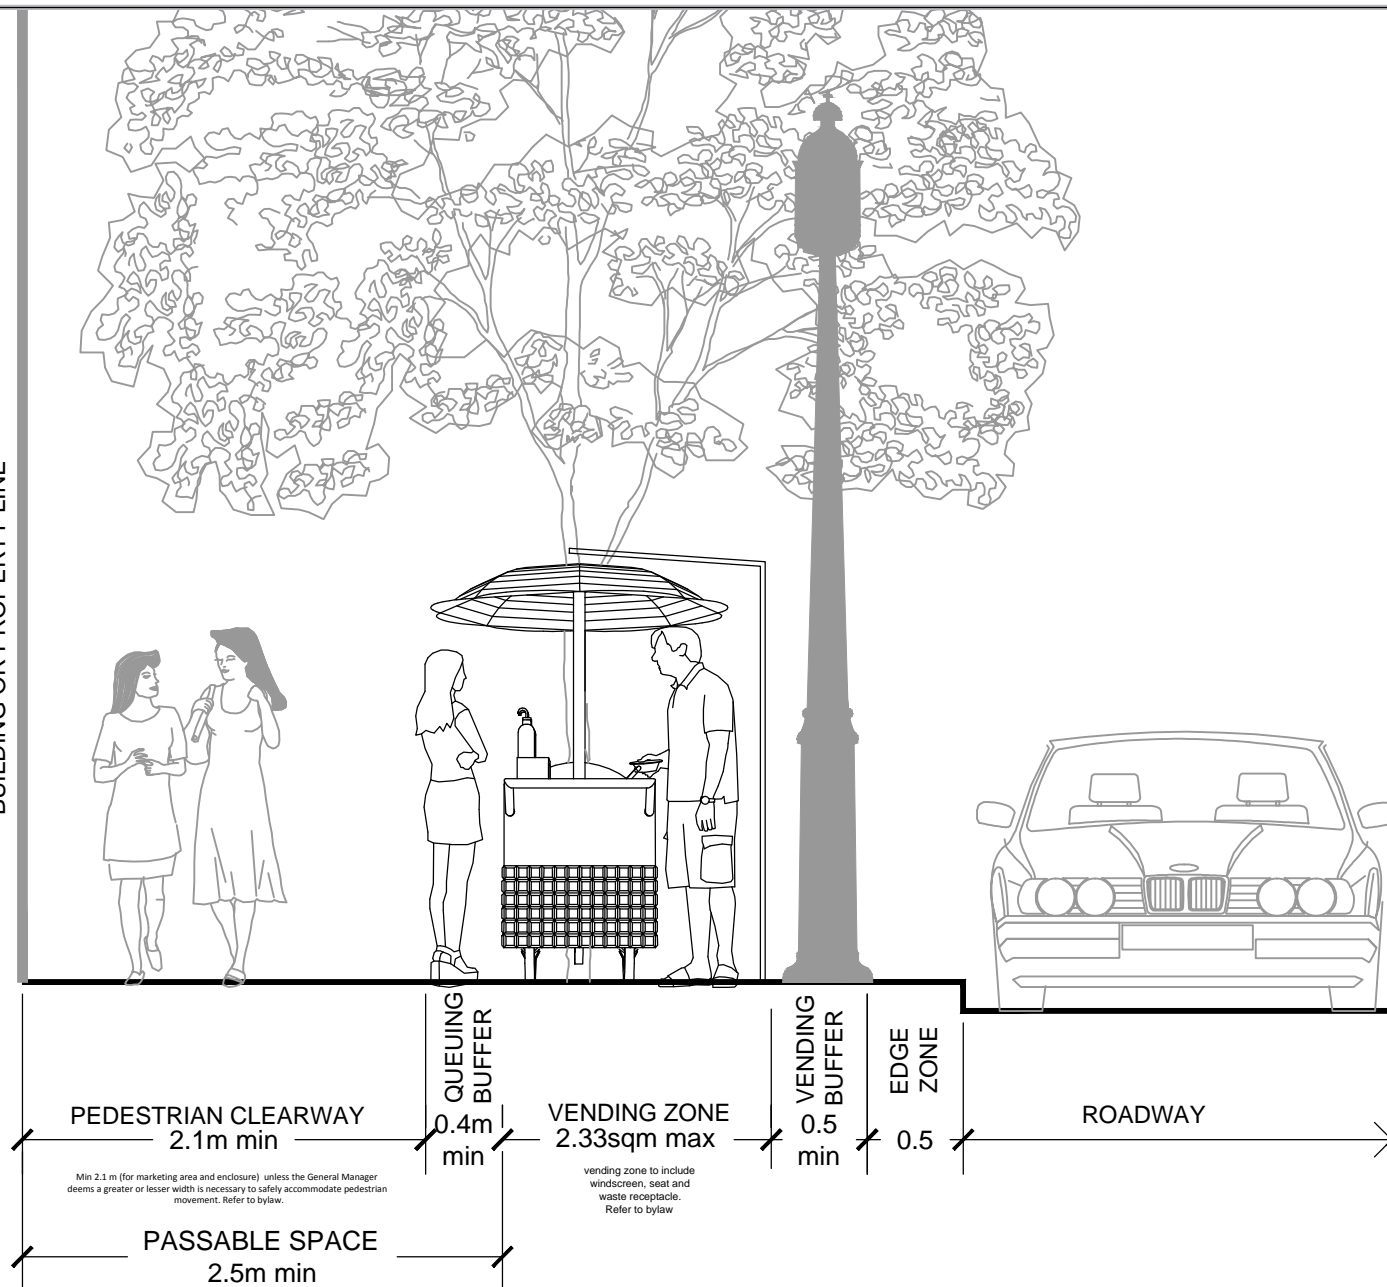


STREET VENDING BYLAW: ATTACHMENT 6 - DRAWING 1

STREET VENDING ADJACENT TO CURB
SECTION VIEW

Toronto

DWG-01

NTS
03/14

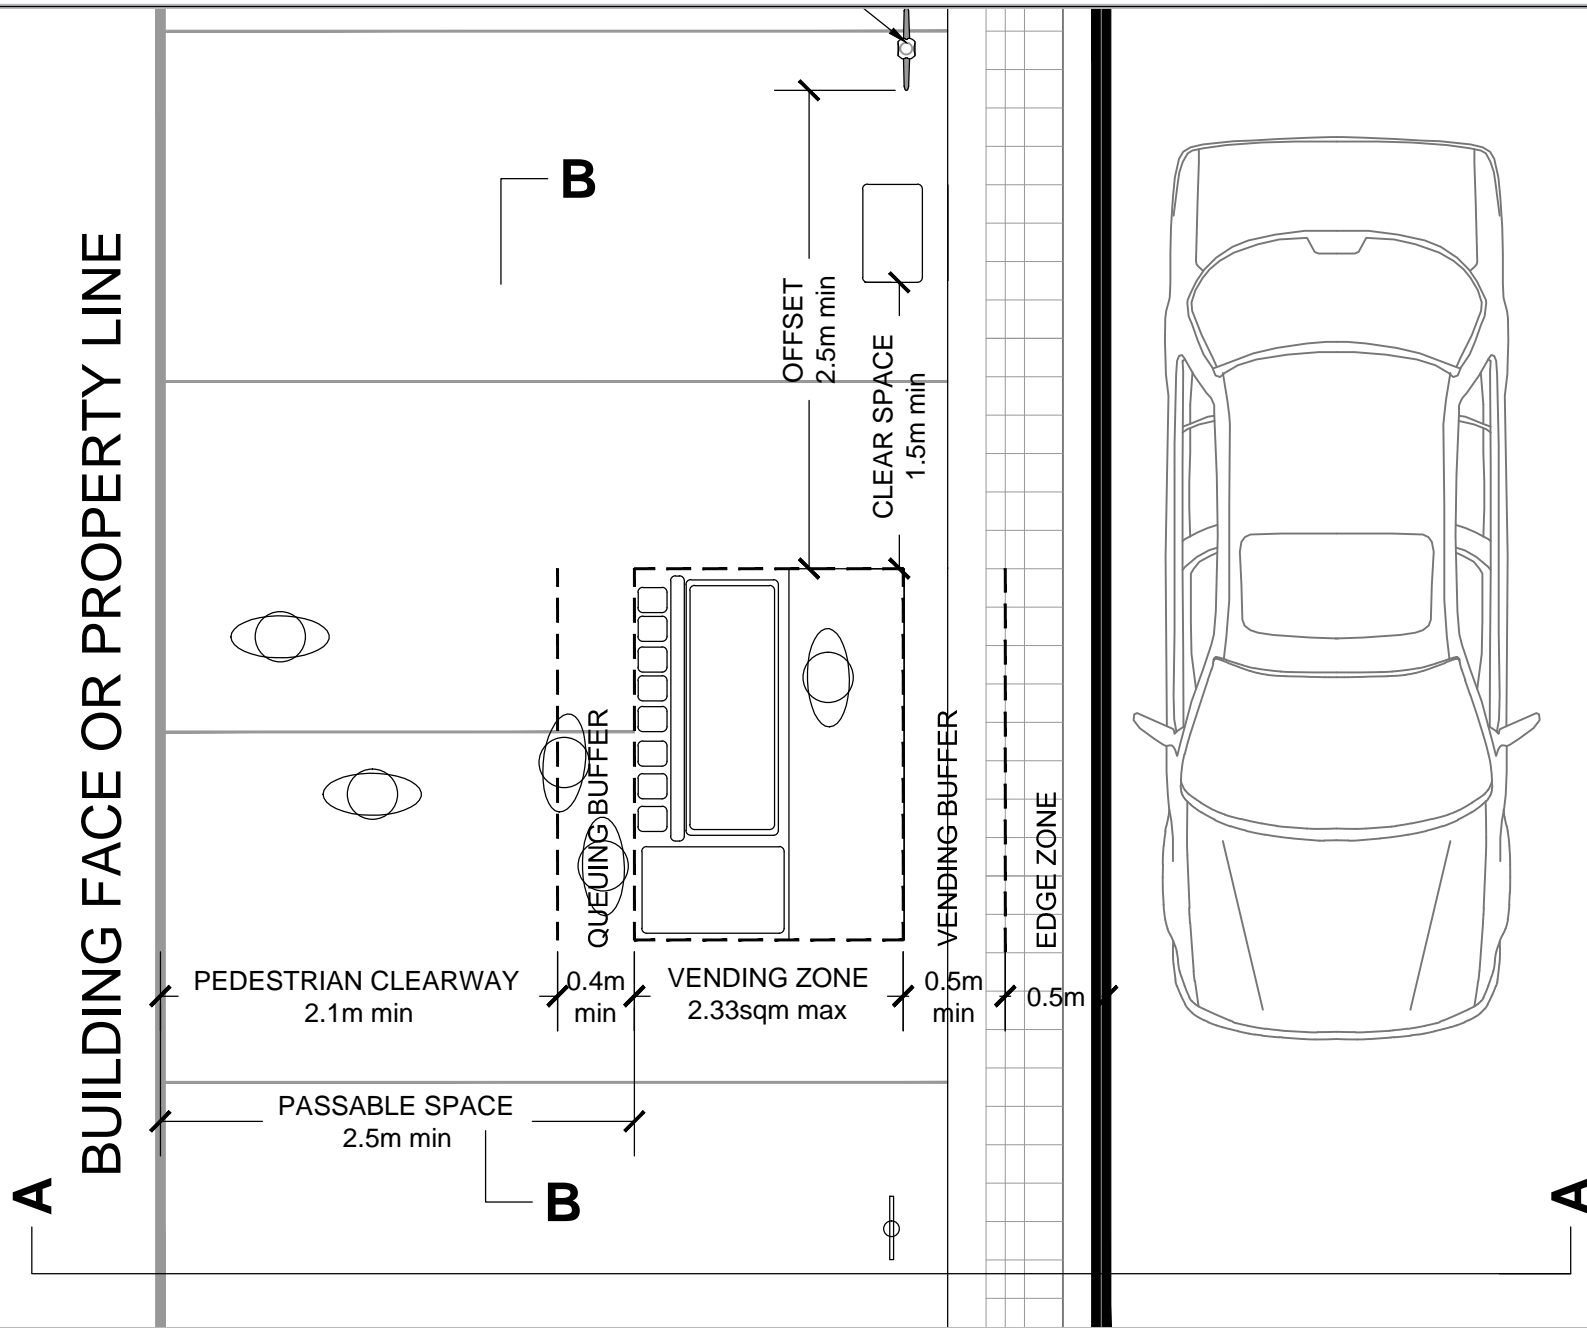

STREET VENDING BYLAW: ATTACHMENT 6 - DRAWING 2


STREET VENDING ADJACENT TO CURB
PLAN VIEW



DWG-02

NTS
03/14

BUILDING OR PROPERTY LINE

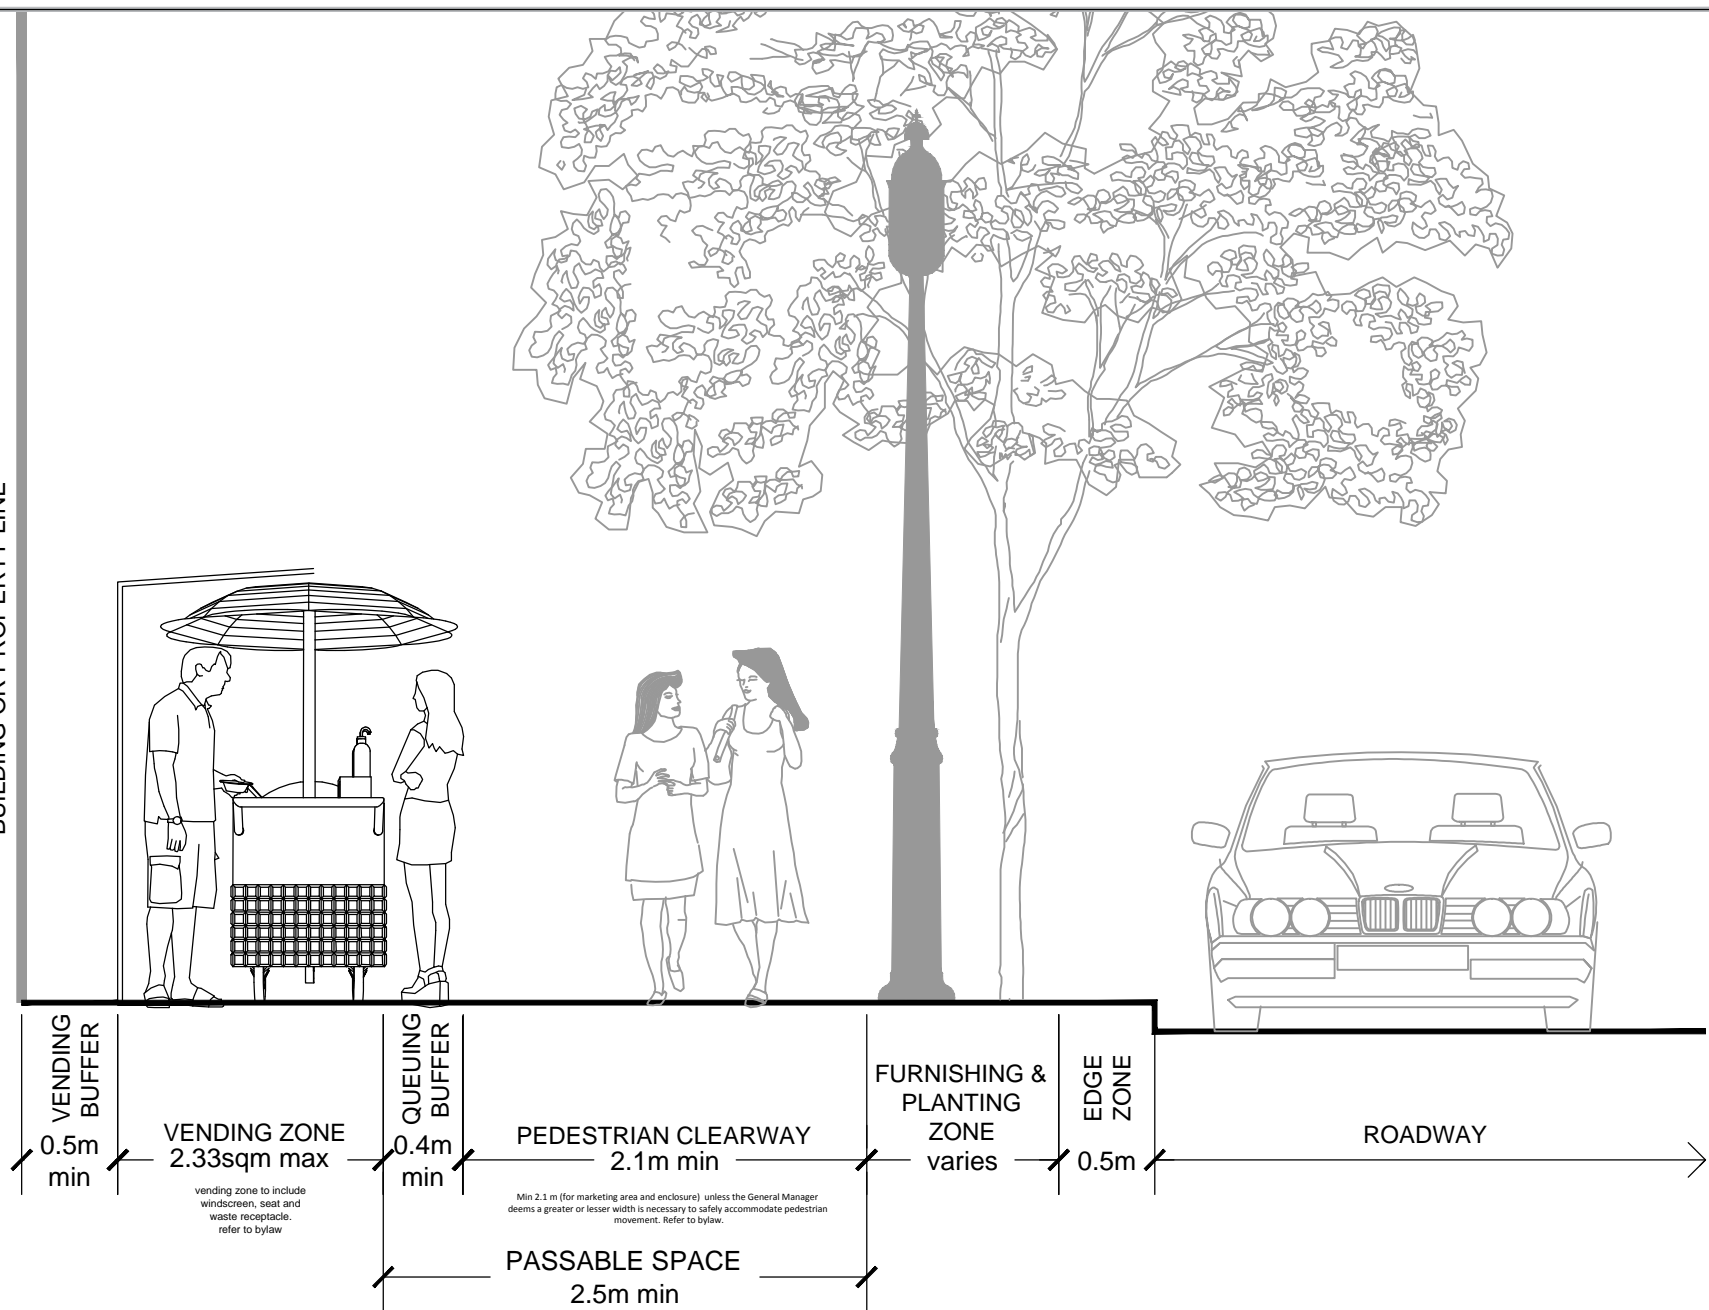


STREET VENDING BYLAW: ATTACHMENT 6 - DRAWING 3

STREET VENDING ADJACENT TO PROPERTY LINE
SECTION VIEW

Toronto

DWG-03

NTS
03/14

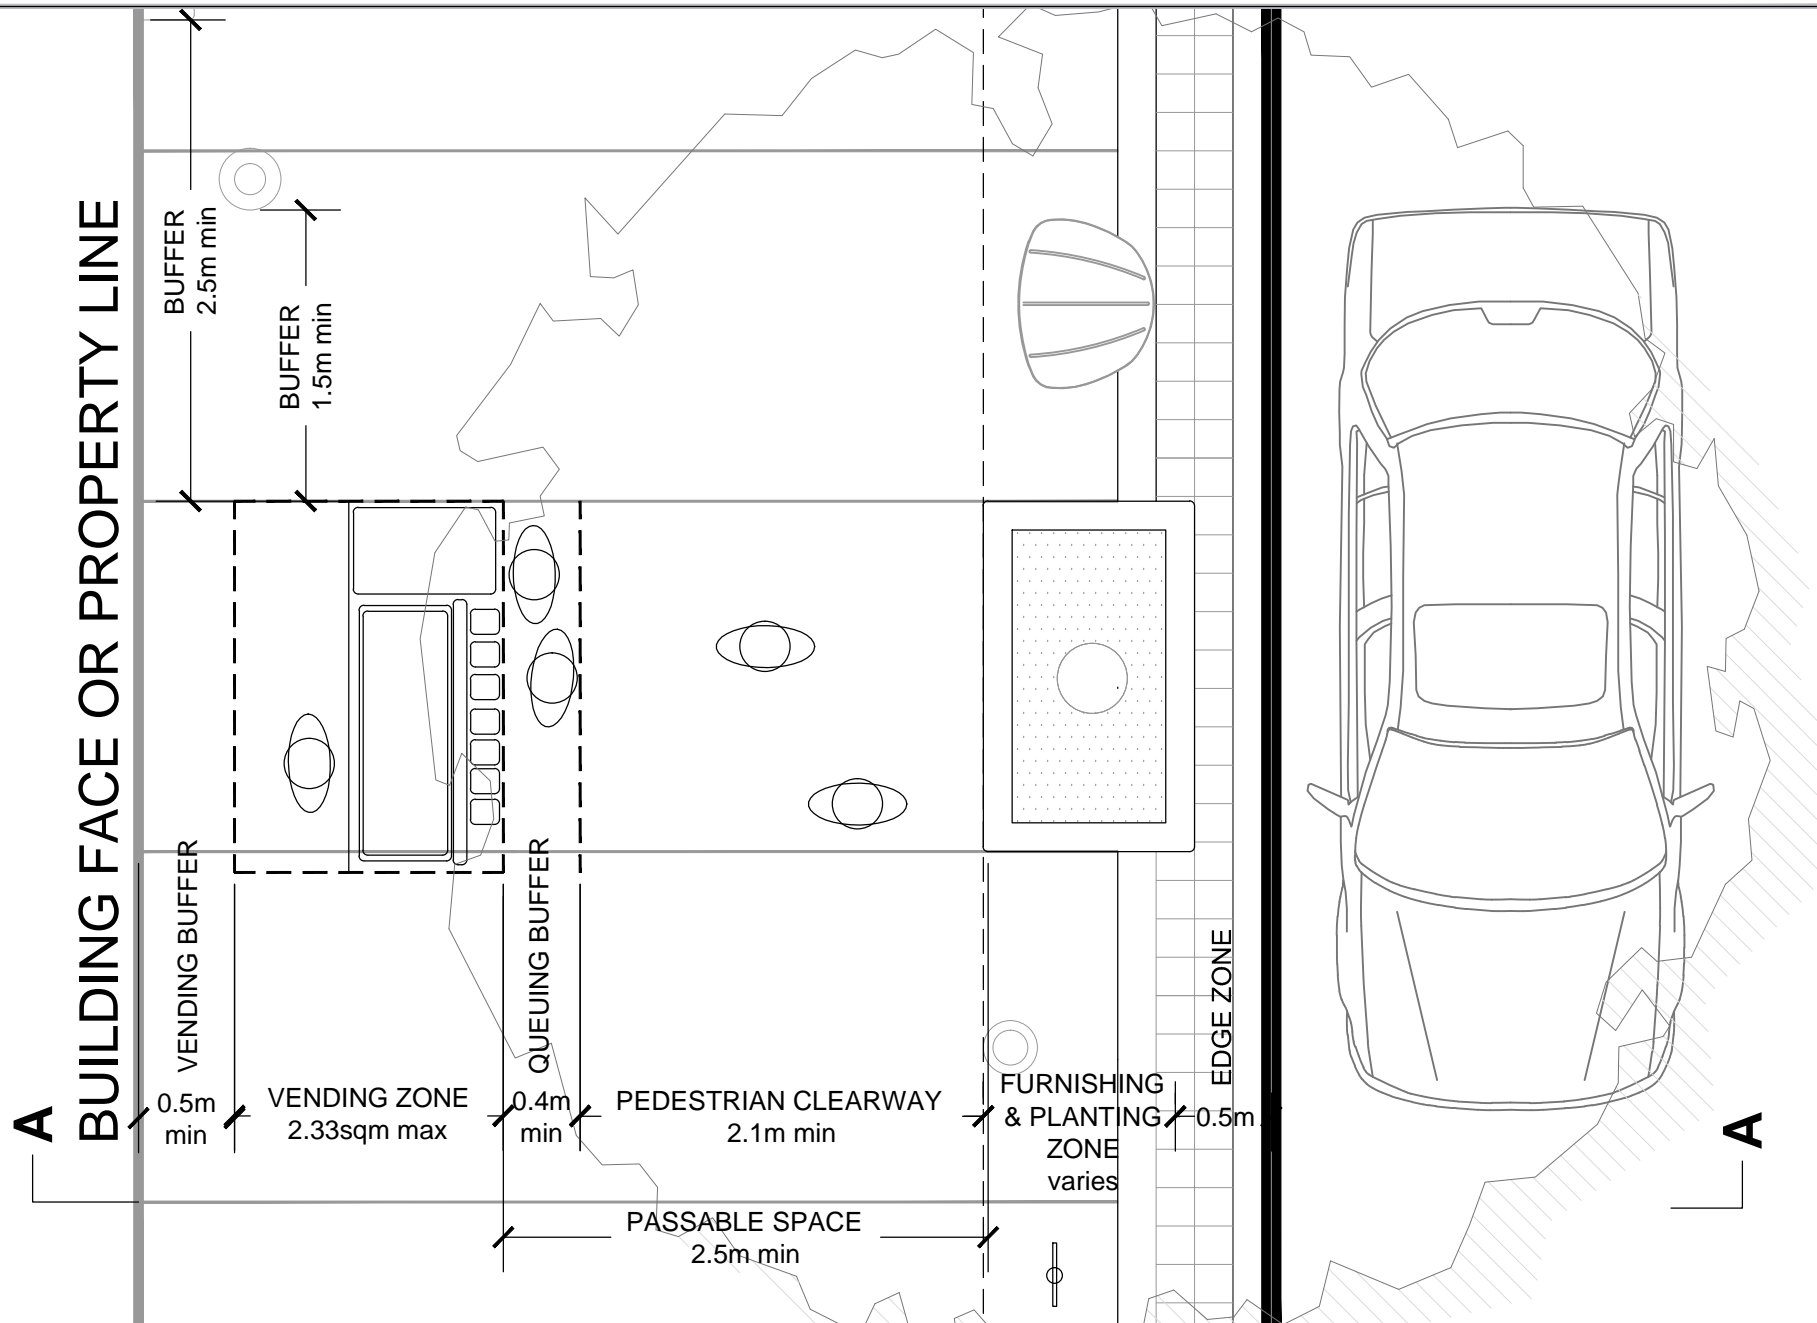

STREET VENDING BYLAW: ATTACHMENT 6 - DRAWING 4

STREET VENDING ADJACENT TO PROPERTY LINE
PLAN VIEW



DWG-04


NTS
03/14

NOTE:

1.5 METER CLEAR SPACE REQUIRED FROM ALL VERTICAL OBSTRUCTIONS INCLUDING BUT NOT LIMITED TO PARKING METERS, TREE PITS, SIGNAGE, & POLES.

2.5 METER OFFSETS REQUIRED FROM HYDRANTS, BICYCLE PARKING, UTILITY BOXES AND OTHER ELEMENTS REQUIRING ONGOING ACCESS.

CLEAR ZONES REQUIRED FROM TTC STOP POLES ARE 12M FOR REGULAR BUS ROUTES AND 16M FOR ARTICULATED BUS ROUTES.

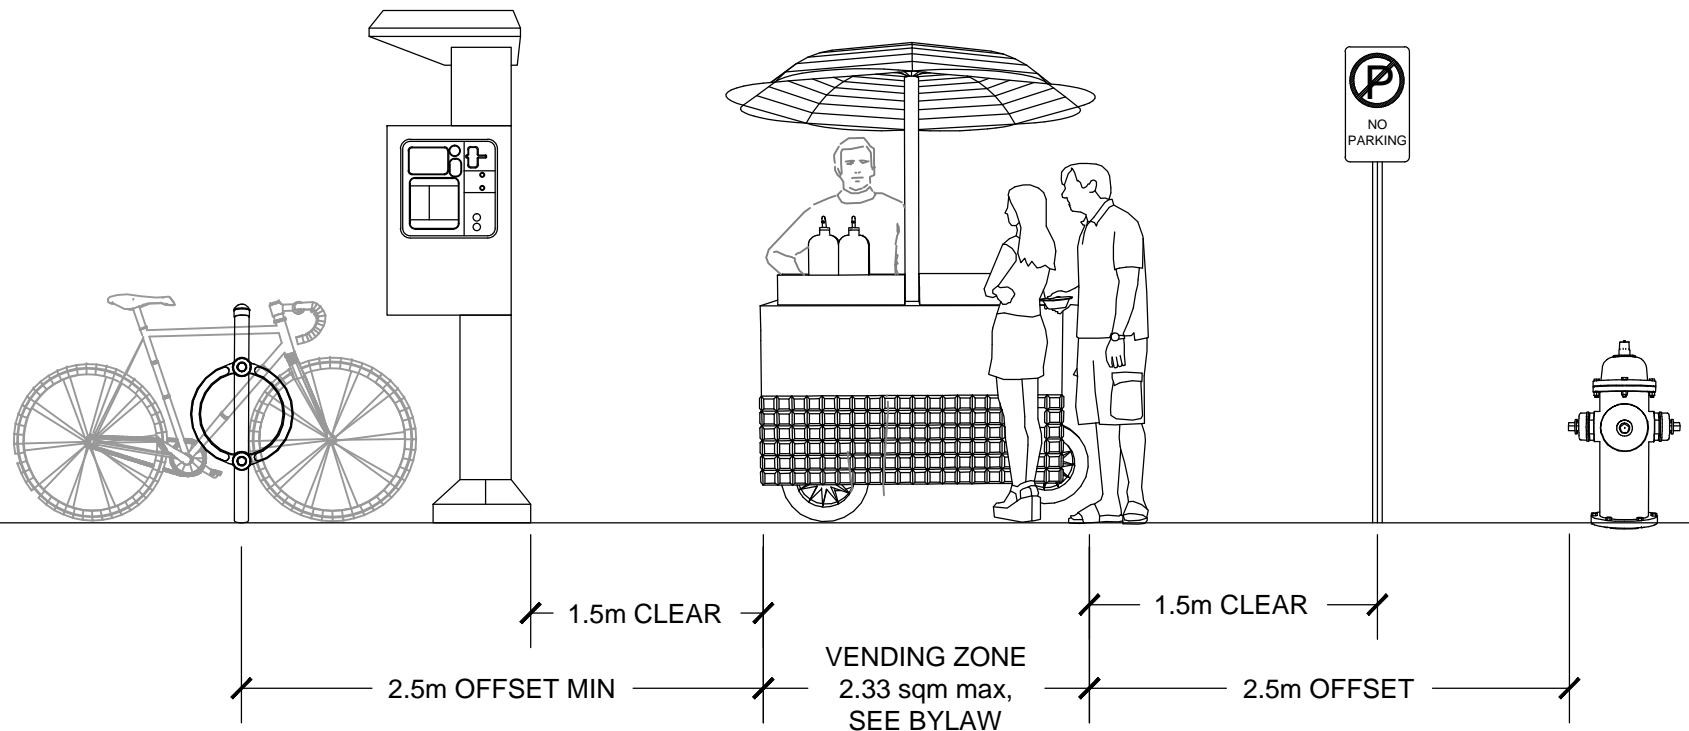

STREET VENDING BYLAW: ATTACHMENT 6 - DRAWING 5

STREET VENDING ADJACENT TO CURB
FRONT SECTION VIEW

 Toronto

DWG-05

NTS
03/14