


Attachment 1

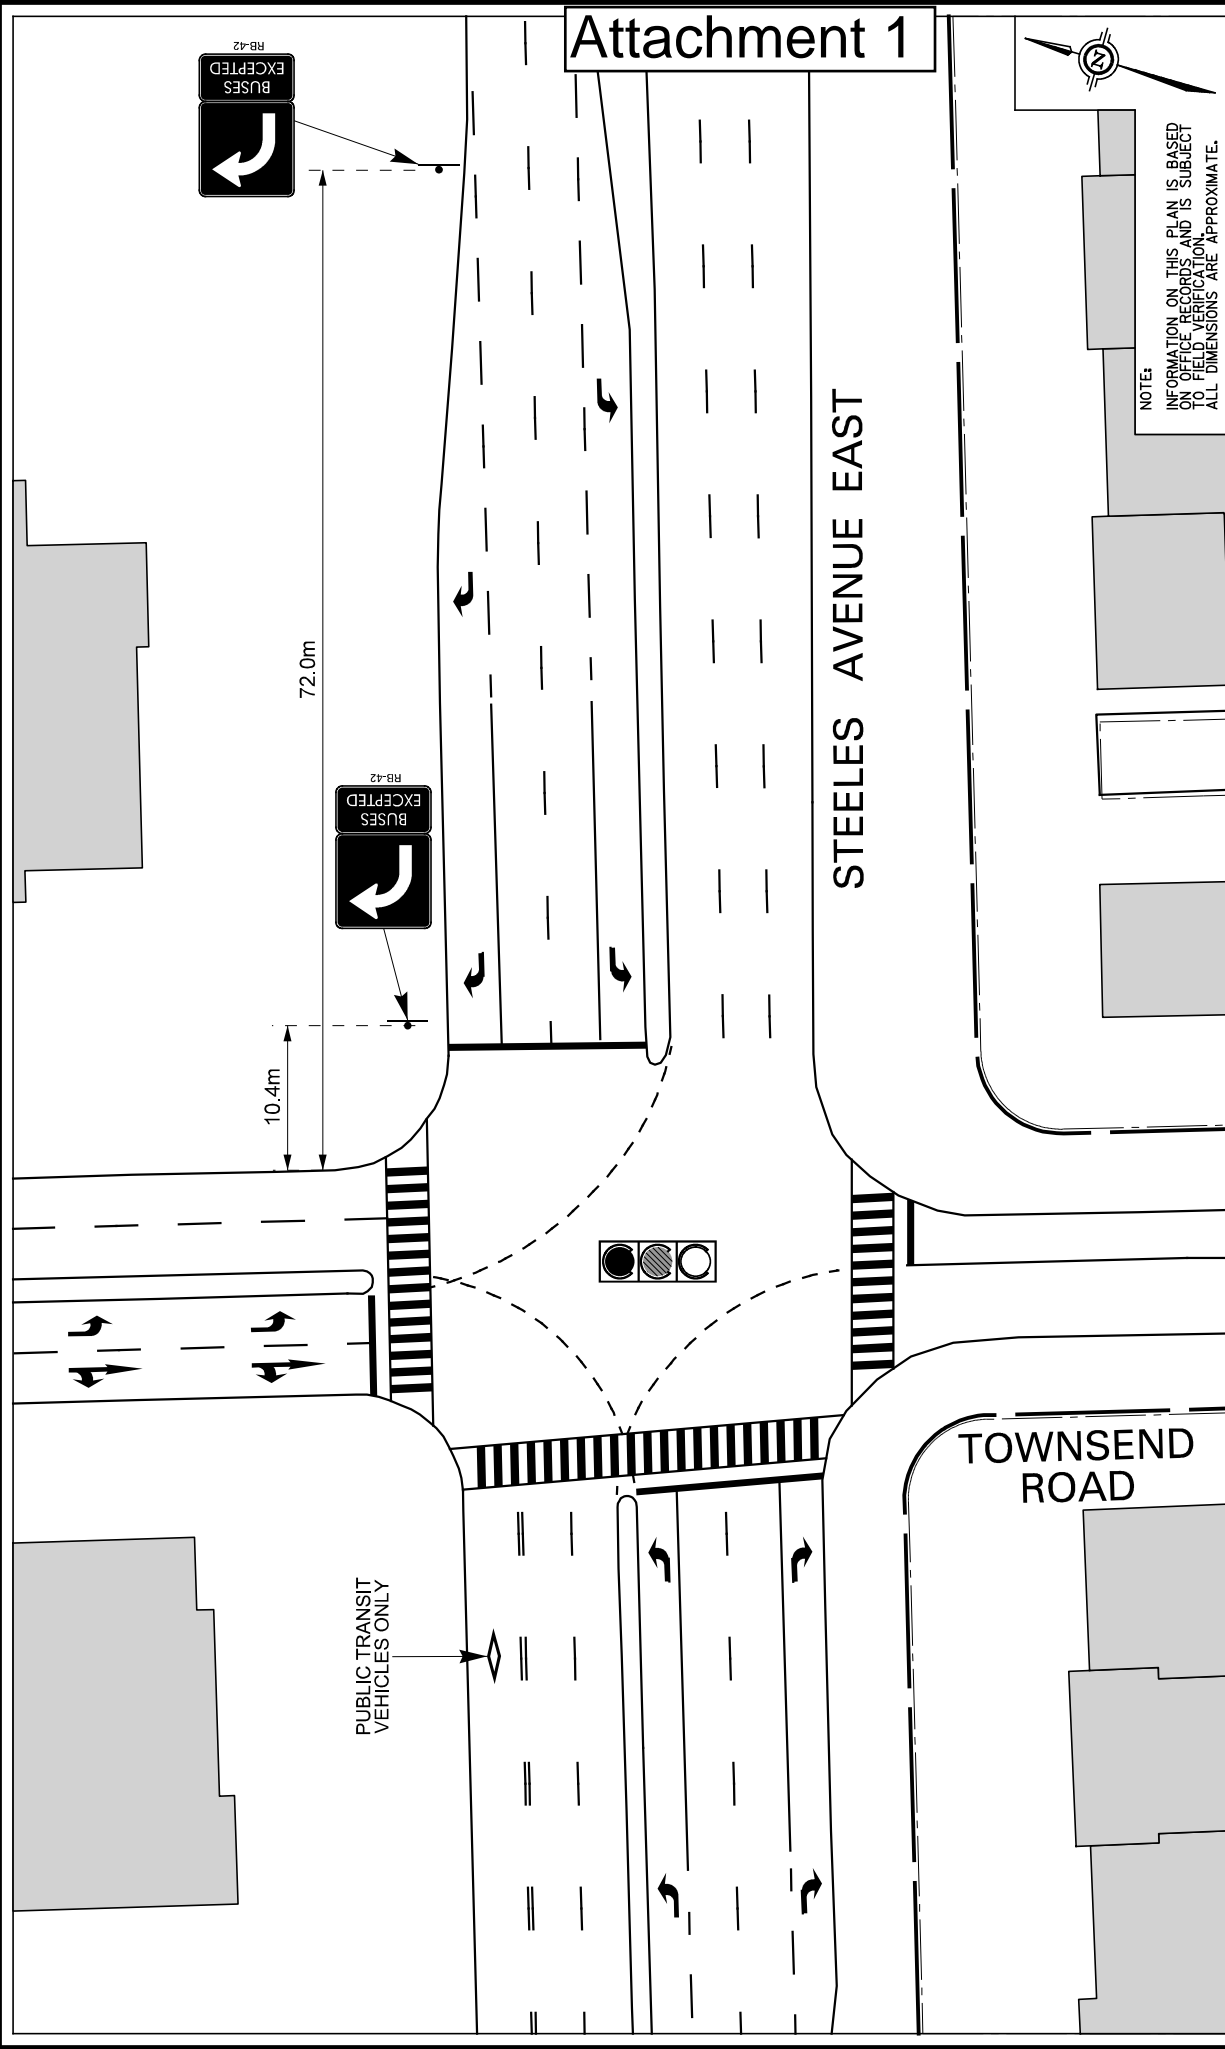

Transportation Services

North York District

SCALE: N. T. S.
DATE: FEB. 2014
DRAFTING: A. A.

STEELES AVENUE EAST AT TOWNSEND ROAD
PROPOSED LANE DESIGNATION

FILE NUMBER:
NYRD14 - 0015.DGN
ATTACHMENT
1
WARD
24