




INSTALLATION OF PAY & DISPLAY
PARKING MACHINES LOCATION

ORIOLE PARKWAY

EGLINTON AVENUE WEST

ORIOLE
PARKWAY

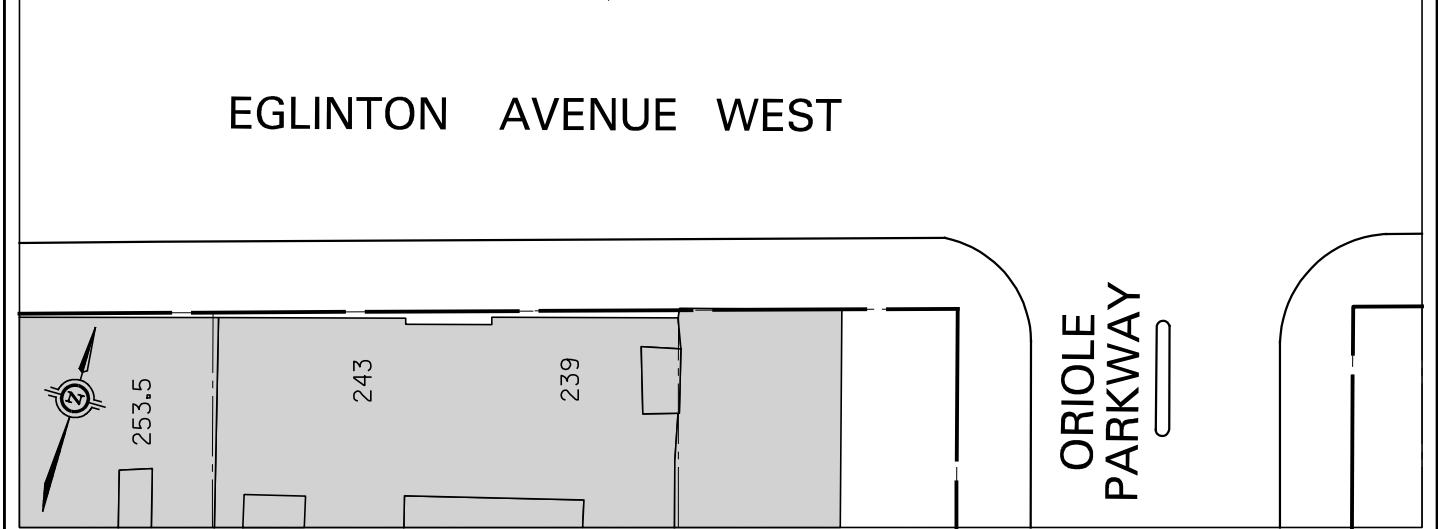

		Transportation Services		North York District	
SCALE: 1 : 500		ORIOLE PARKWAY INSTALLATION OF PAY & DISPLAY PARKING MACHINES		FILE NUMBER: NYRD14 - 0062.DGN	
DATE: JULY, 2014				ATTACHMENT 1	WARD 16
DRAFTING: A. A.		ny14084			