


Attachment 2

[10 Brookview Dr.]

PROPOSED FENCE FOR 10 BROOKVIEW DR.

BROOKVIEW DRIVE

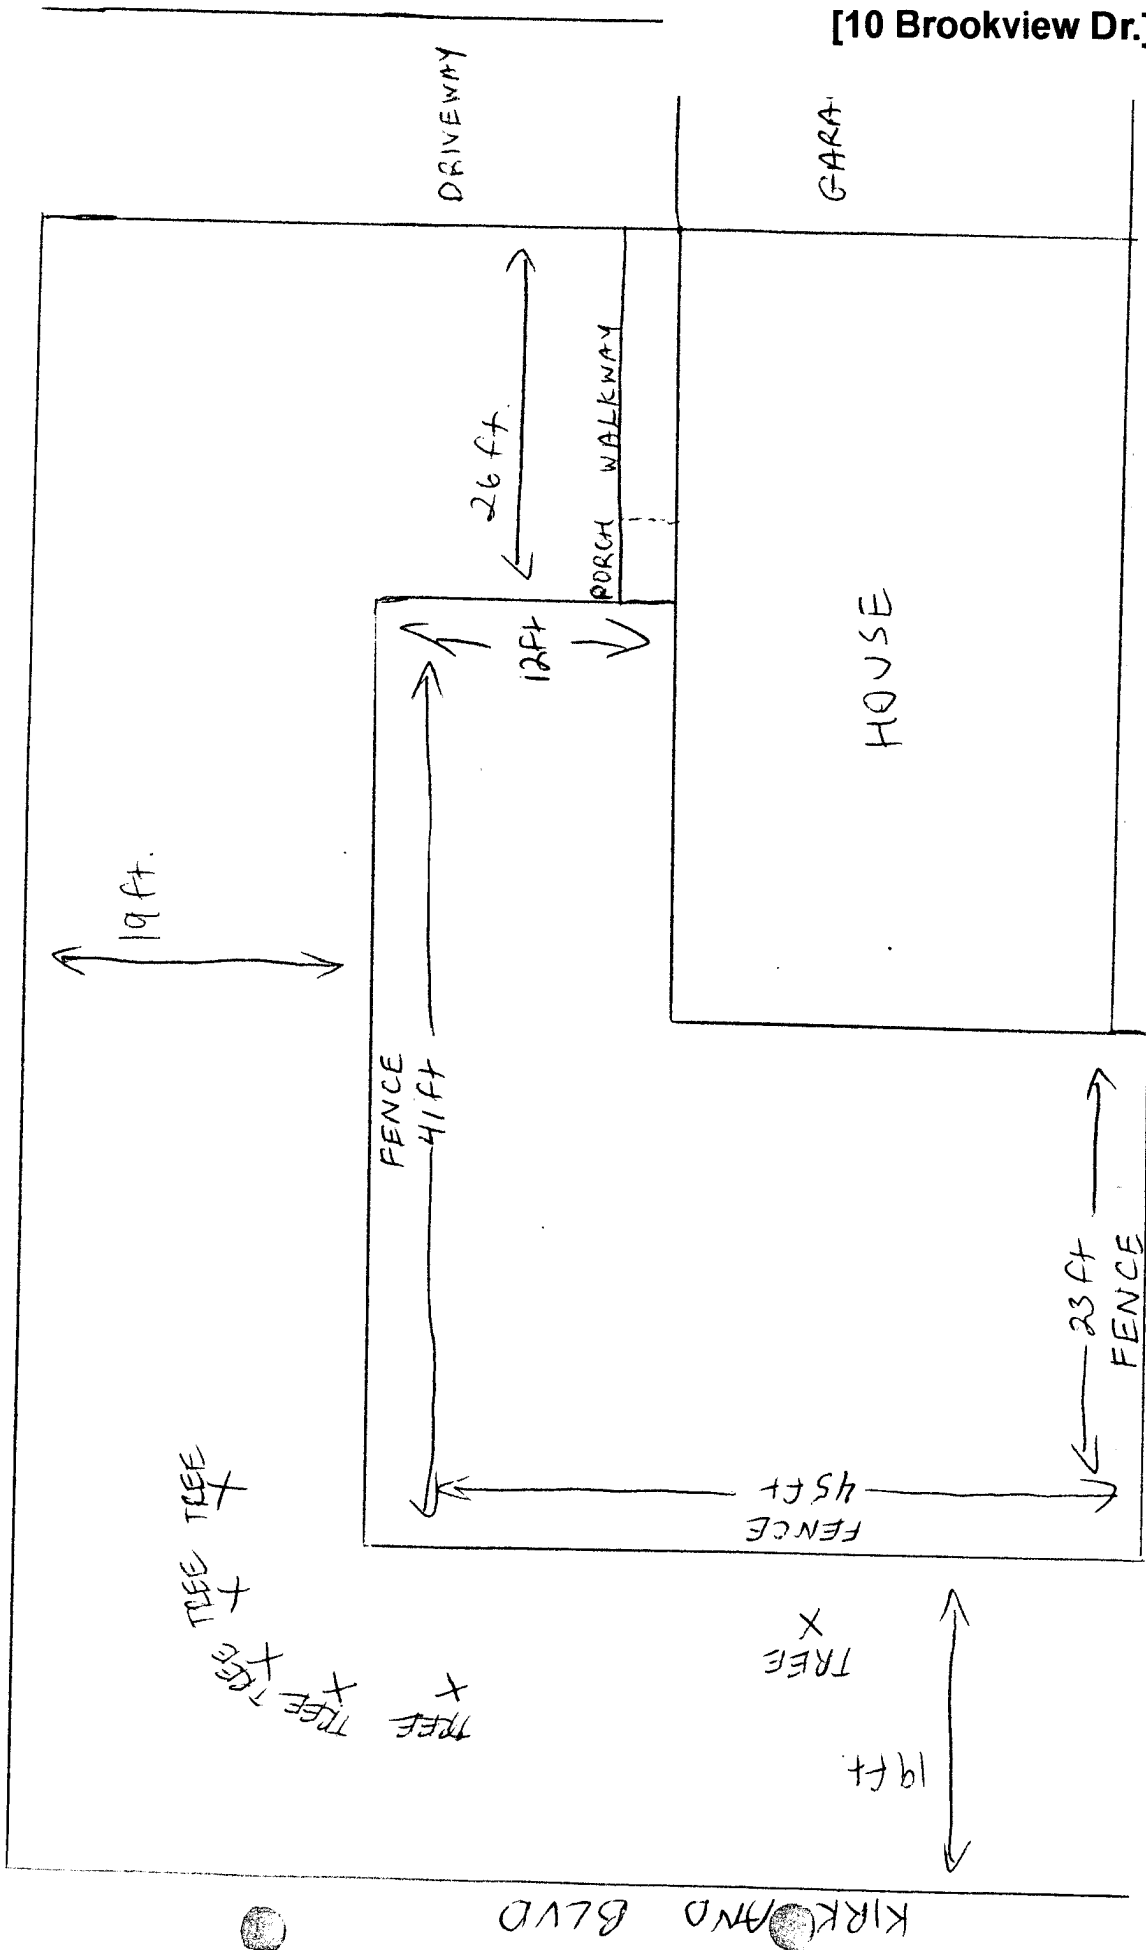

* FENCE IS 6ft HIGH *
* all measurements are approximate *