



NOTE:

1. INFORMATION ON THIS PLAN IS BASED ON OFFICE RECORDS AND IS SUBJECT TO FIELD VERIFICATION.

2. ALL DIMENSIONS ARE APPROXIMATE.

LEGEND

- EXISTING CURB
- - - CURB TO BE REMOVED
- PROPOSED CURB

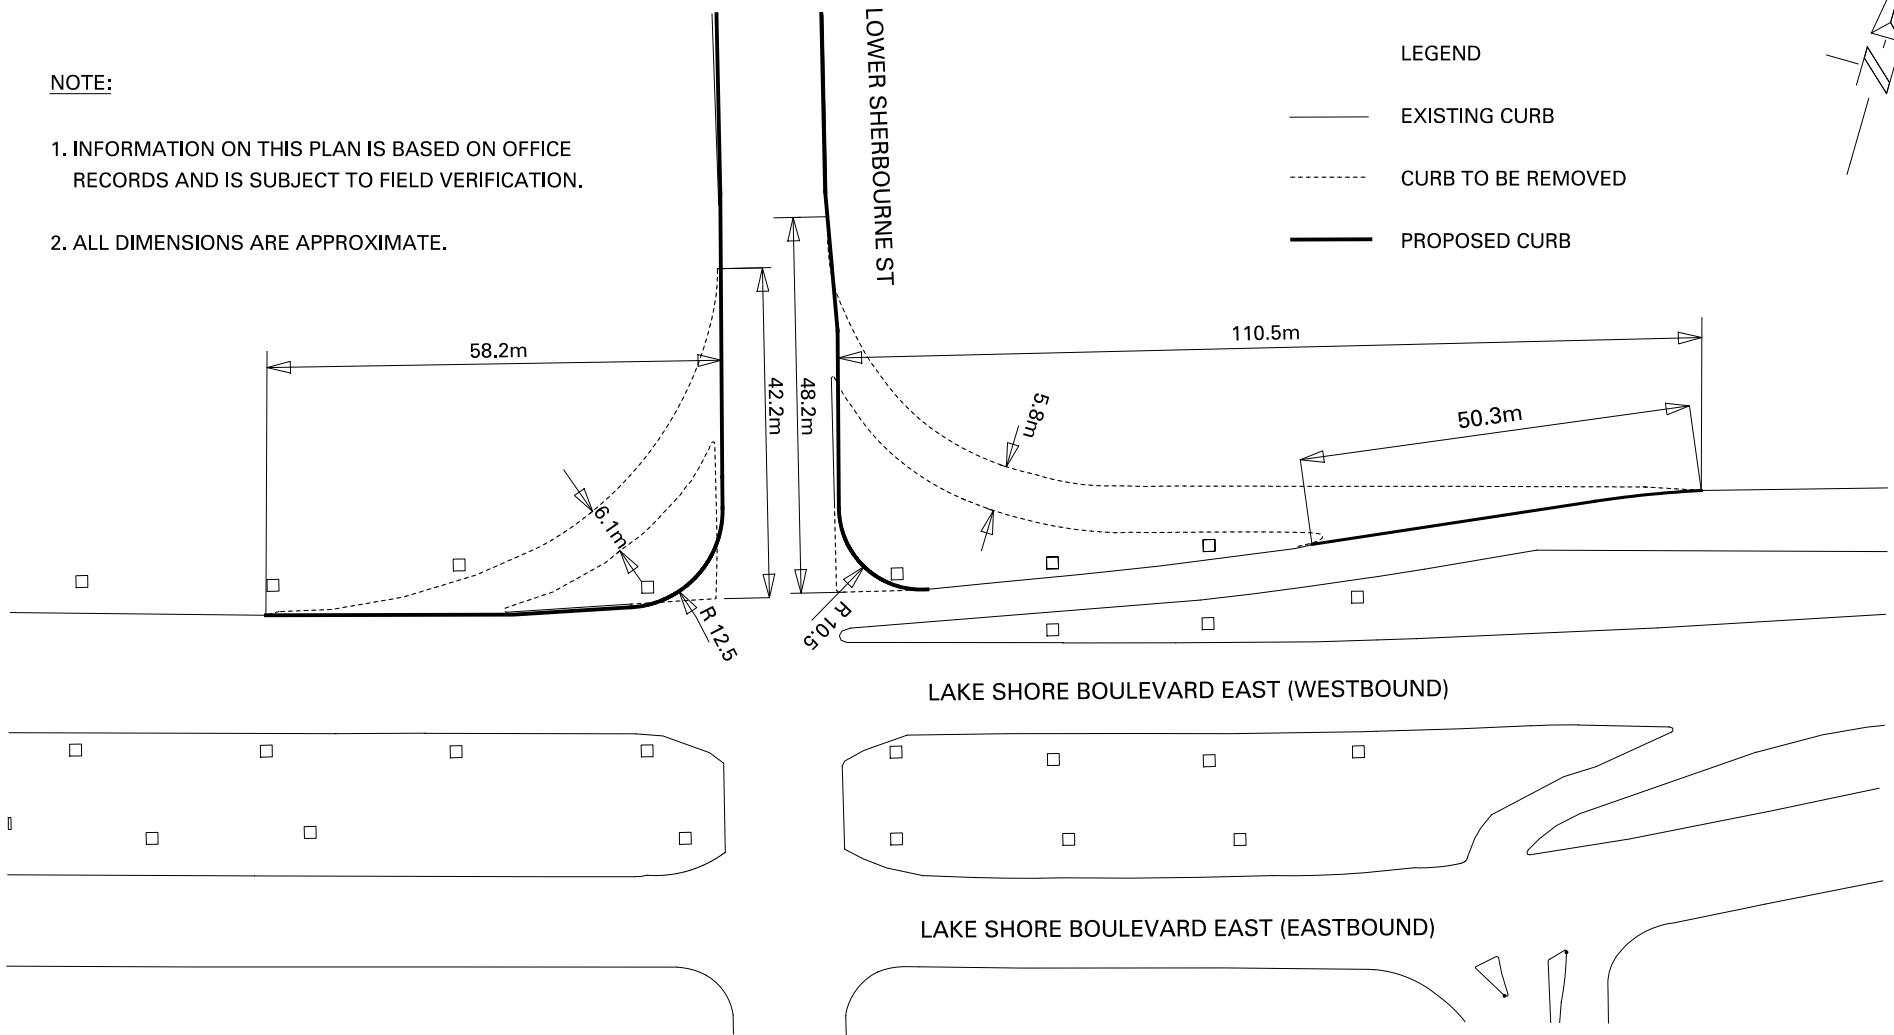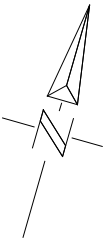

LOWER SHERBOURNE ST. - LAKE SHORE BLVD. E. PROPOSED ROAD ALTERATION PLAN