


NOTE:

- 1. INFORMATION ON THIS PLAN IS BASED ON OFFICE RECORDS AND IS SUBJECT TO FIELD VERIFICATION.
- 2. ALL DIMENSIONS ARE APPROXIMATE.
- 3. EXISTING PAVEMENT MARKING IS DEPICTED IN GREY. PROPOSED PAVEMENT MARKING IS DEPICTED IN BLACK.

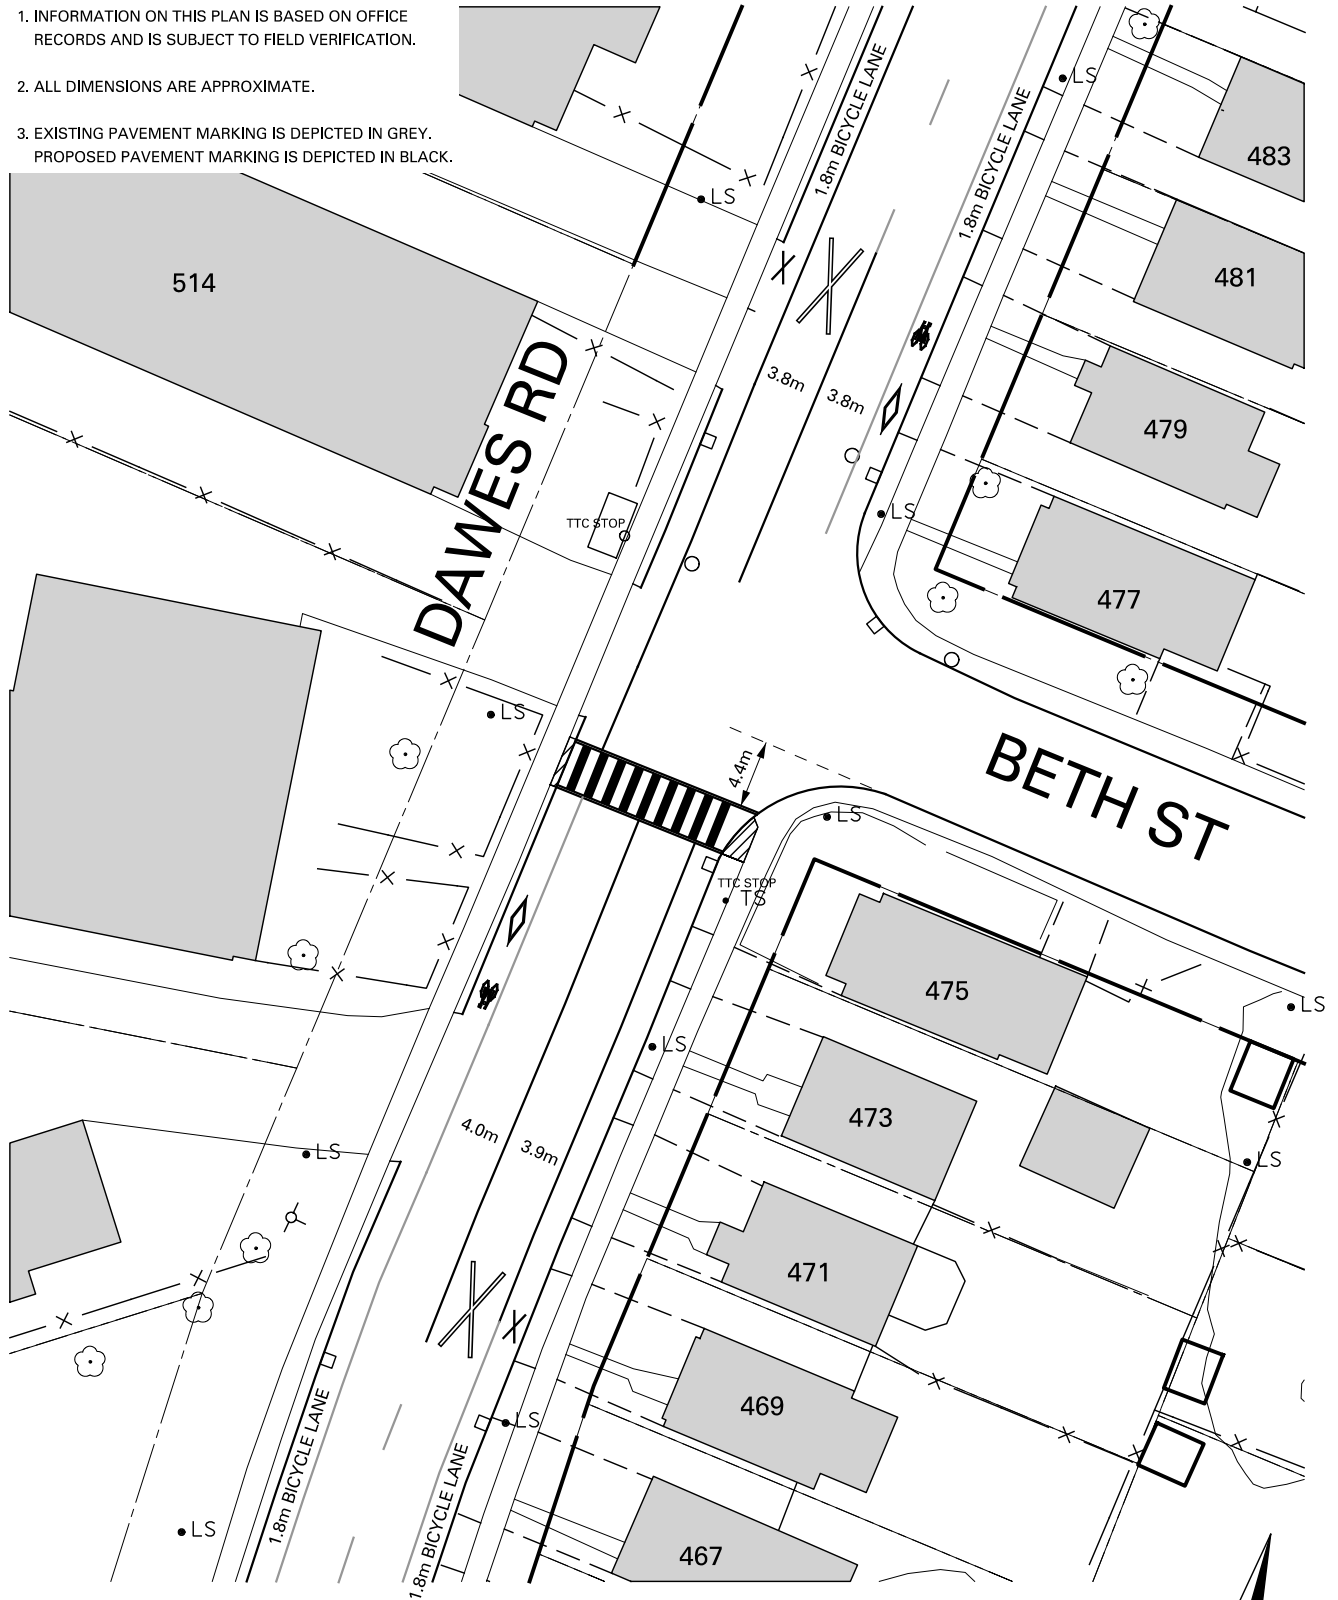

LEGEND

 PROPOSED SIDEWALK EXTENSION

DAWES ROAD - BETH STREET PROPOSED PEDESTRIAN CROSSOVER