

**LEGEND**




PROPOSED STOP SIGN



EXISTING TRAFFIC CONTROL SIGNAL



EXISTING STOP SIGN

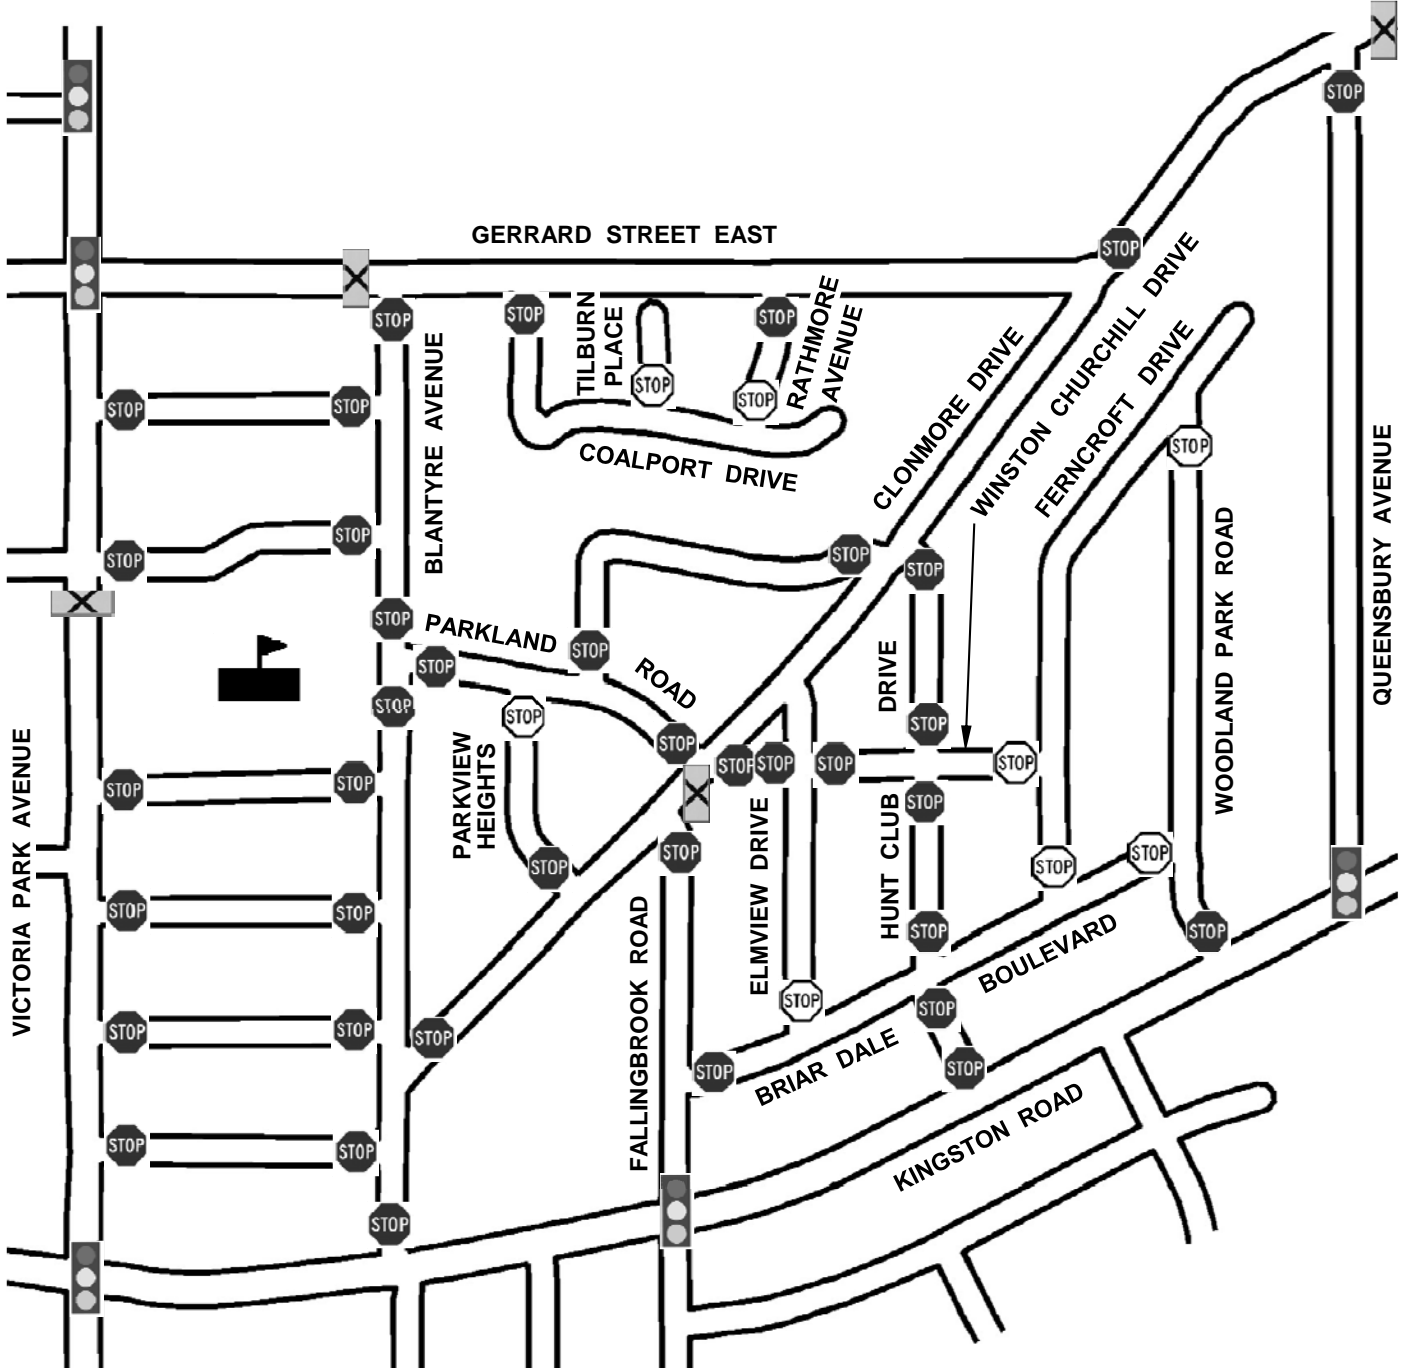

TRANSPORTATION SERVICES

TRAFFIC OPERATIONS  
Scarborough District

SCALE:	N.T.S.
DATE:	JAN., 2015
DRAFTING:	O.K.

**COMPULSORY STOP SIGNS  
BRIAR DALE BOULEVARD AREA**

FILE NUMBER: D14-6266274	
ATTACHMENT 1	WARD 36