



Appendix 1 – 30 Sylla Ave., Photograph #1 of Front of Dwelling (Flankage Yard); View While Facing North, from Dwelling Across the Street, to the South



Appendix 2 – 30 Sylla Ave., Photograph #2 of Front of Dwelling (Flankage Yard); View While Facing North, from Dwelling Across the Street, to the South





Appendix 3 – 30 Sylla Ave, Photograph #3 of Front of Dwelling (Flankage Yard); View from North Side of Street, While Facing East





Appendix 4 – 30 Sylla Ave, View of Side of Dwelling (Front Yard), While Facing North from Southwest Corner of Intersection of Sylla Avenue and Budea Crescent





Appendix 5 – 30 Sylla Ave., View of Front and Side of Dwelling (Flankage and Front Yards), While Facing Northwest from Southeast Corner of Intersection of Sylla Avenue and Budea Crescent





Appendix 6 – 30 Sylla Ave.; View of Side of Dwelling (Front Yard), While Facing West from Dwelling Across the Street on the Northeast Corner of Intersection of Sylla Avenue and Budea Crescent





Appendix 7 – 30 Sylla Ave., View of Side of Dwelling (Flankage Yard), from sidewalk in front of adjacent dwelling to the North, while facing South





Appendix 8 – 30 Sylla Ave, Aerial View



PLAN OF SURVEY OF  
 LOT 210, REGISTERED PLAN 4467  
 BOROUGH OF SCARBOROUGH  
 MUNICIPALITY OF METROPOLITAN TORONTO  
 SCALE 1"=15' H. J. GERRITS. O.L.S. 1979

LOT 209

N 72° 54' 30" E 130.00'

5.28'

NO. 30 BRICK BUNGALOW

14.86'

N 72° 54' 30" E 110.00'

14.88'

R=10.00'

28.89'

N 17° 05' 30" W

28.89'

PLAN 4467

20.39'

5'

BUDEA CRESCENT



DATE: March 17, 1979

H. J. GERRITS O.L.S.

CHIEF LAND SURVEYOR


44 PITT AVENUE

SCARBOROUGH, ONTARIO

TEL. 296 TEL. 791 4976

Survey Rights for 40 years vested. Drawings posted through www.surveyrights.com




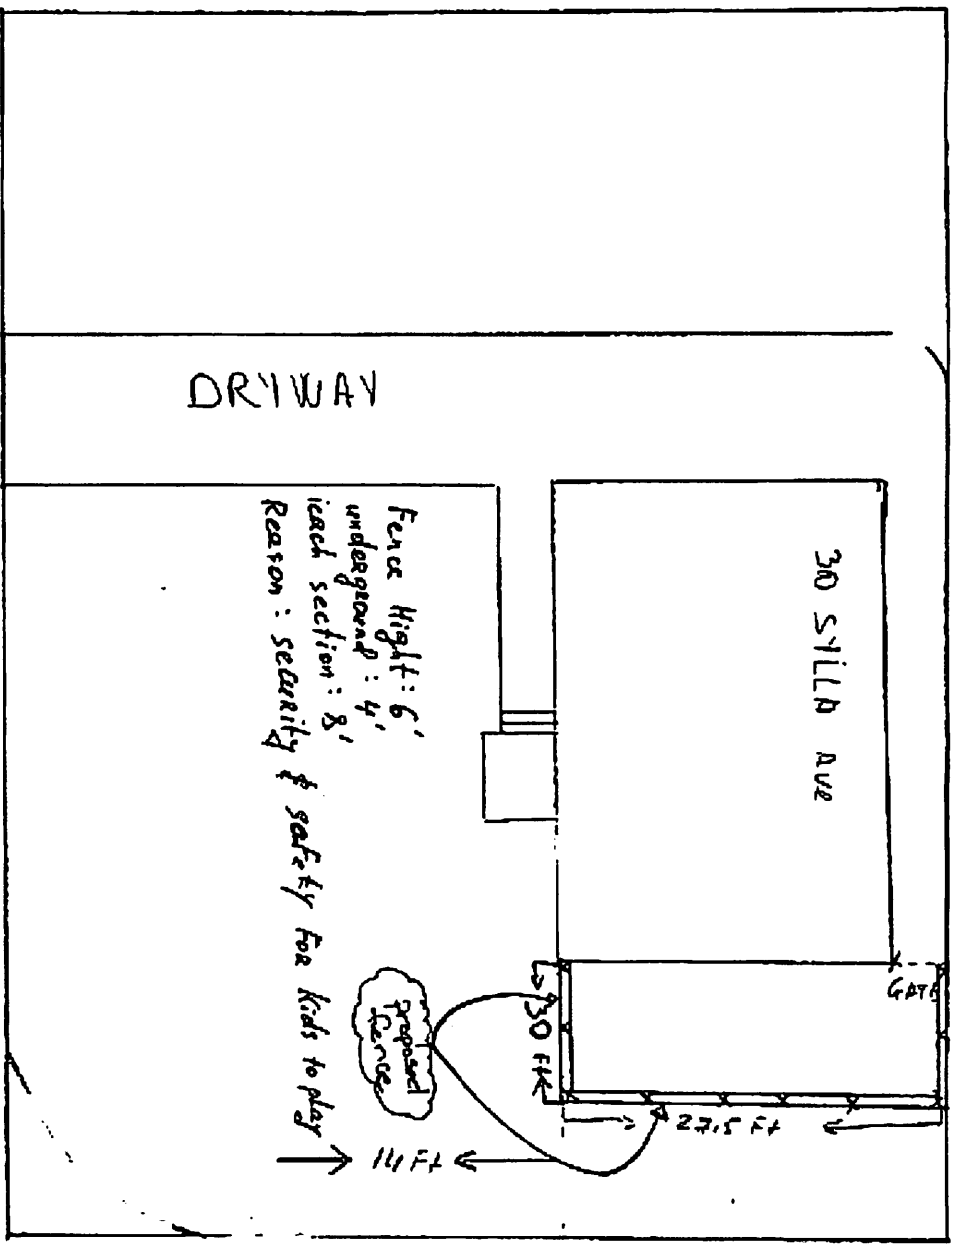

SYLLA Ave.

DRIVEWAY



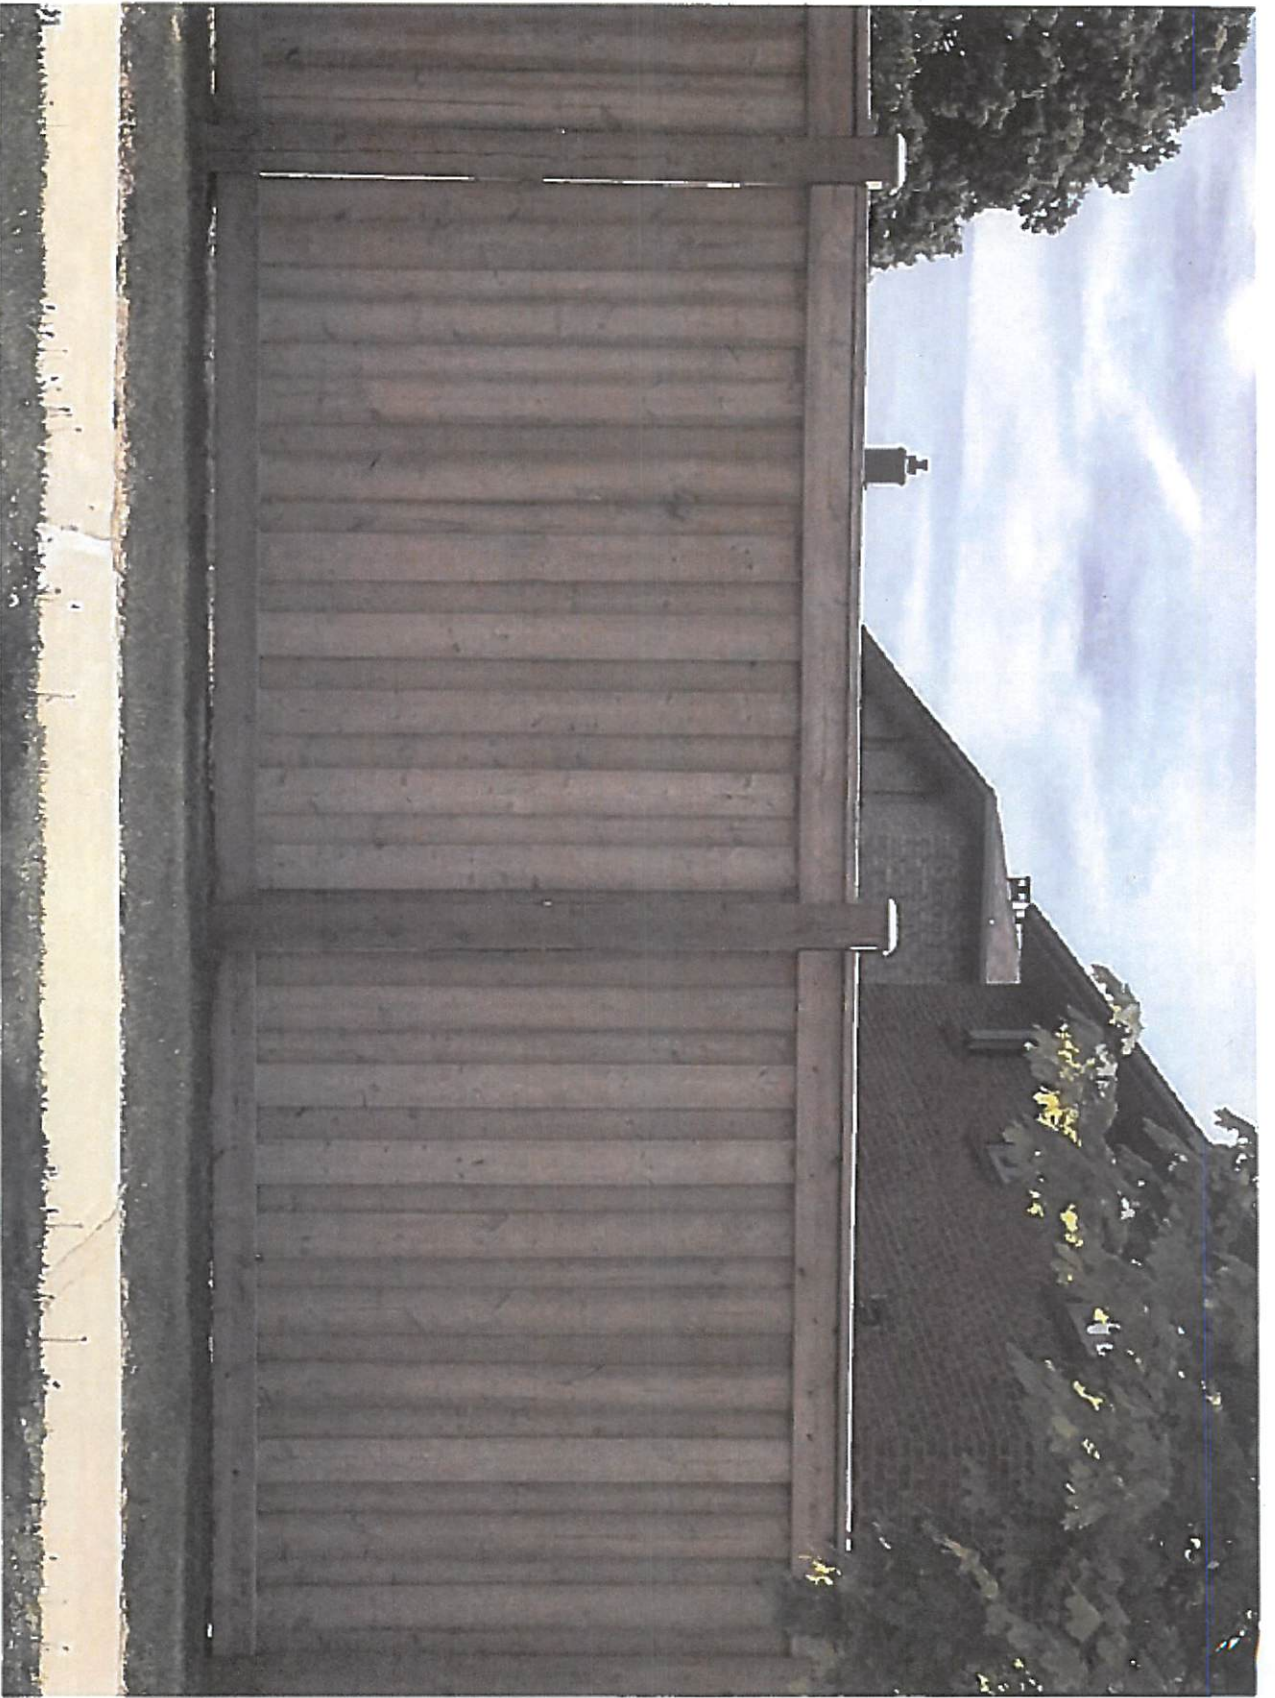

Appendix 11 – Proposed Elevation