



MILLIKEN BOULEVARD EXTENSION

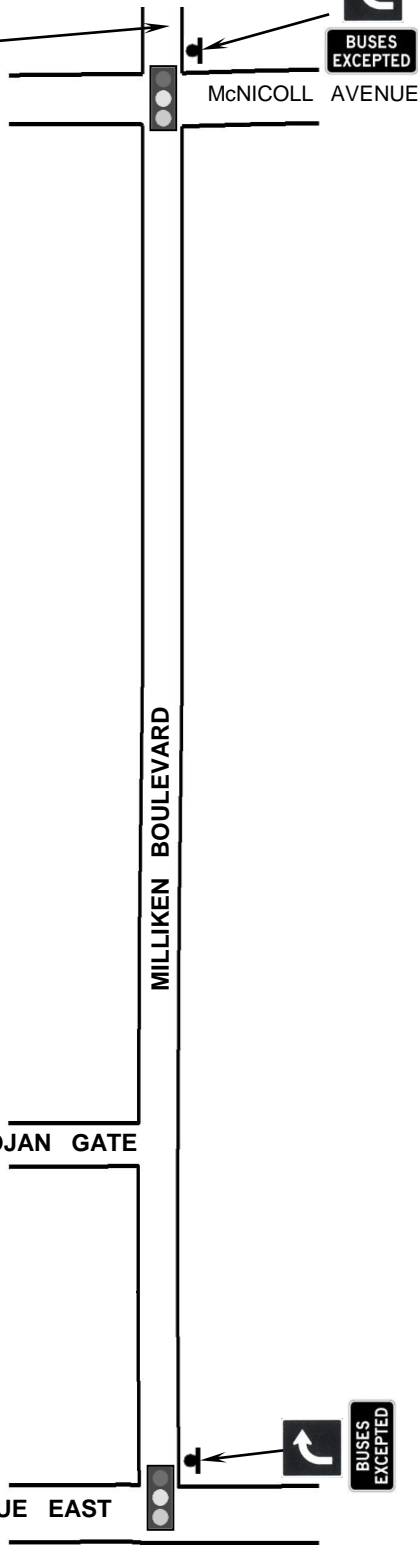

LOCATION MAP

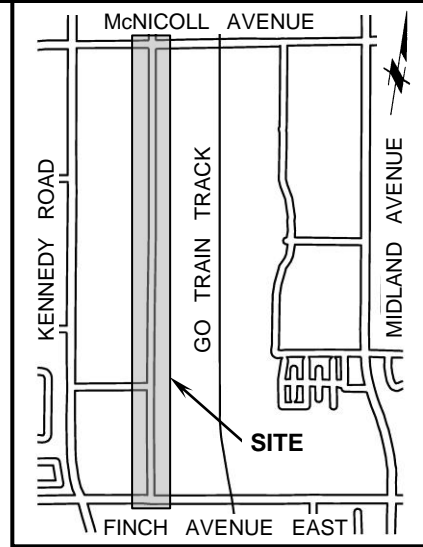

KEY MAP

LEGEND



EXISTING TRAFFIC CONTROL SIGNALS



PROPOSED Rb-42 ON BLACK AND WHITE



PROPOSED Rb-10t ON BLACK AND WHITE

SCALE:	N.T.S.
DATE:	AUG., 2015
DRAFTING:	O.K.

**LANE DESIGNATIONS
MILLIKEN BOULEVARD AT FINCH AVENUE EAST
AND AT McNICOLL AVENUE**

FILE NUMBER: D15-7058866	
ATTACHMENT 1	WARD 39