



# ELIZABETH ST: ELM ST TO GERRARD ST W

## PROPOSED PARKING REGULATIONS

### LEGEND

-  EXISTING NO PARKING ANYTIME
-  PROPOSED PAY AND DISPLAY PARKING  
8am-9pm MON-SAT  
AND 1pm-9pm SUN
-  PROPOSED NO STANDING ANYTIME


NOTE:  
INFORMATION ON THIS PLAN IS BASED ON OFFICE  
RECORDS AND IS SUBJECT TO FIELD VERIFICATION.

J.T. N.T.S.

DWG. NO. 421G-1787

MAY 2015

TRANSPORTATION SERVICES  
TORONTO & EAST YORK DISTRICT

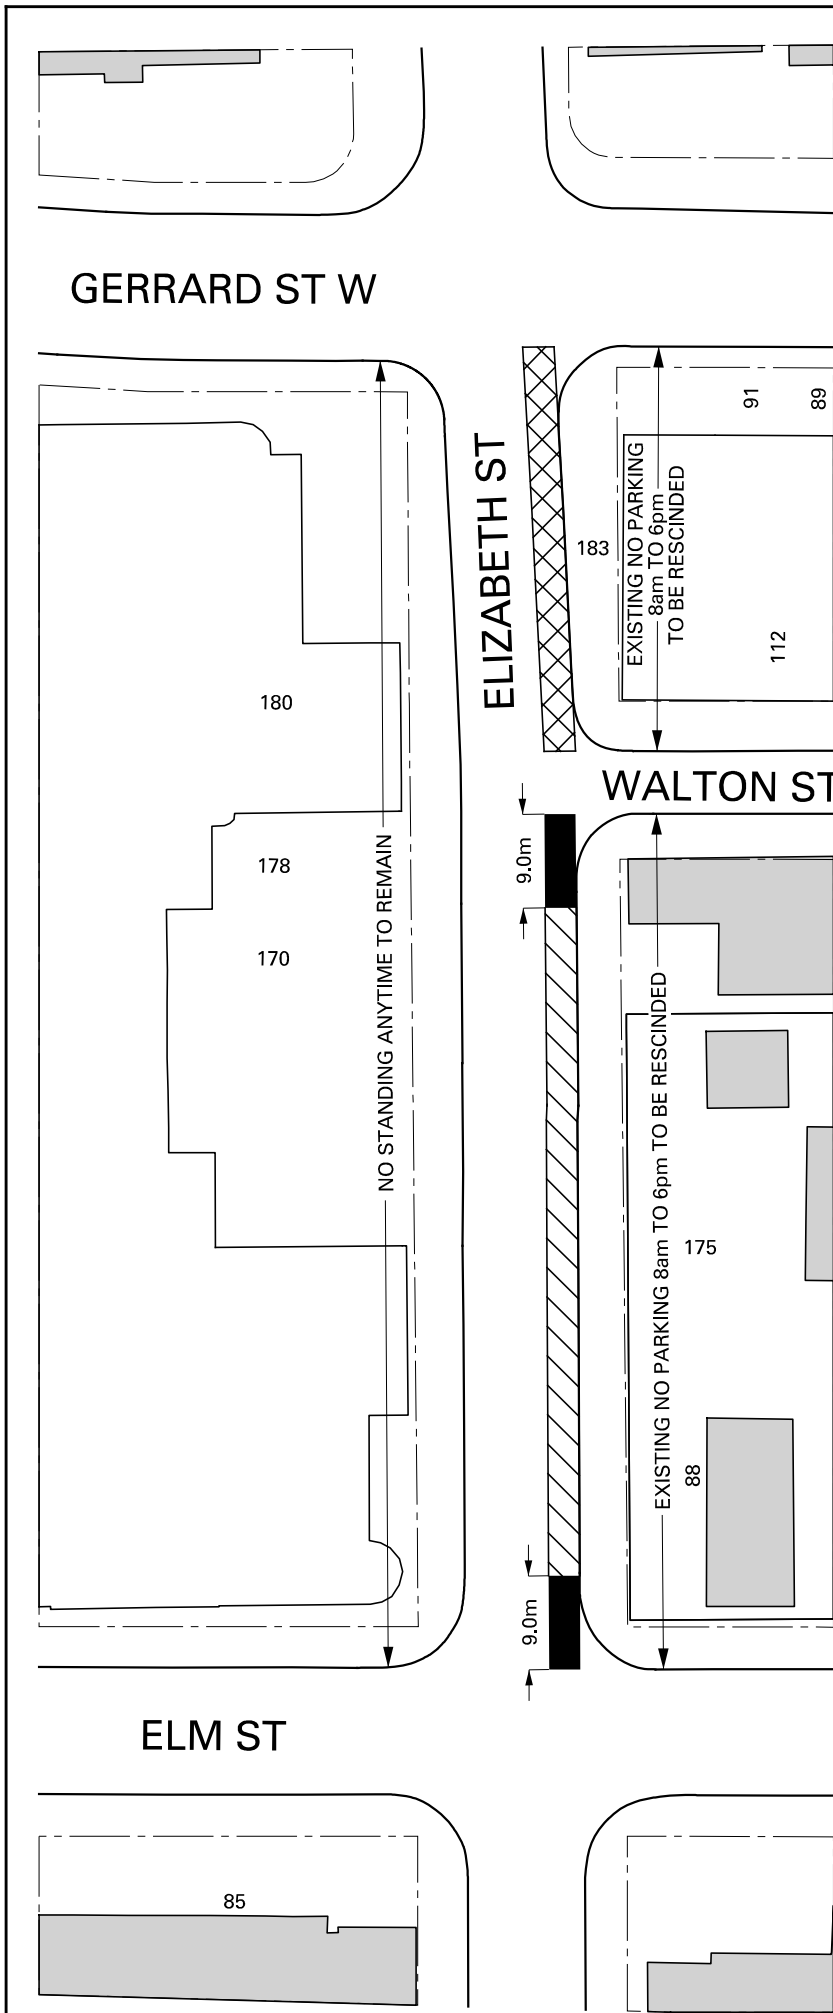

GERRARD ST W

ELIZABETH ST

WALTON ST

ELM ST