


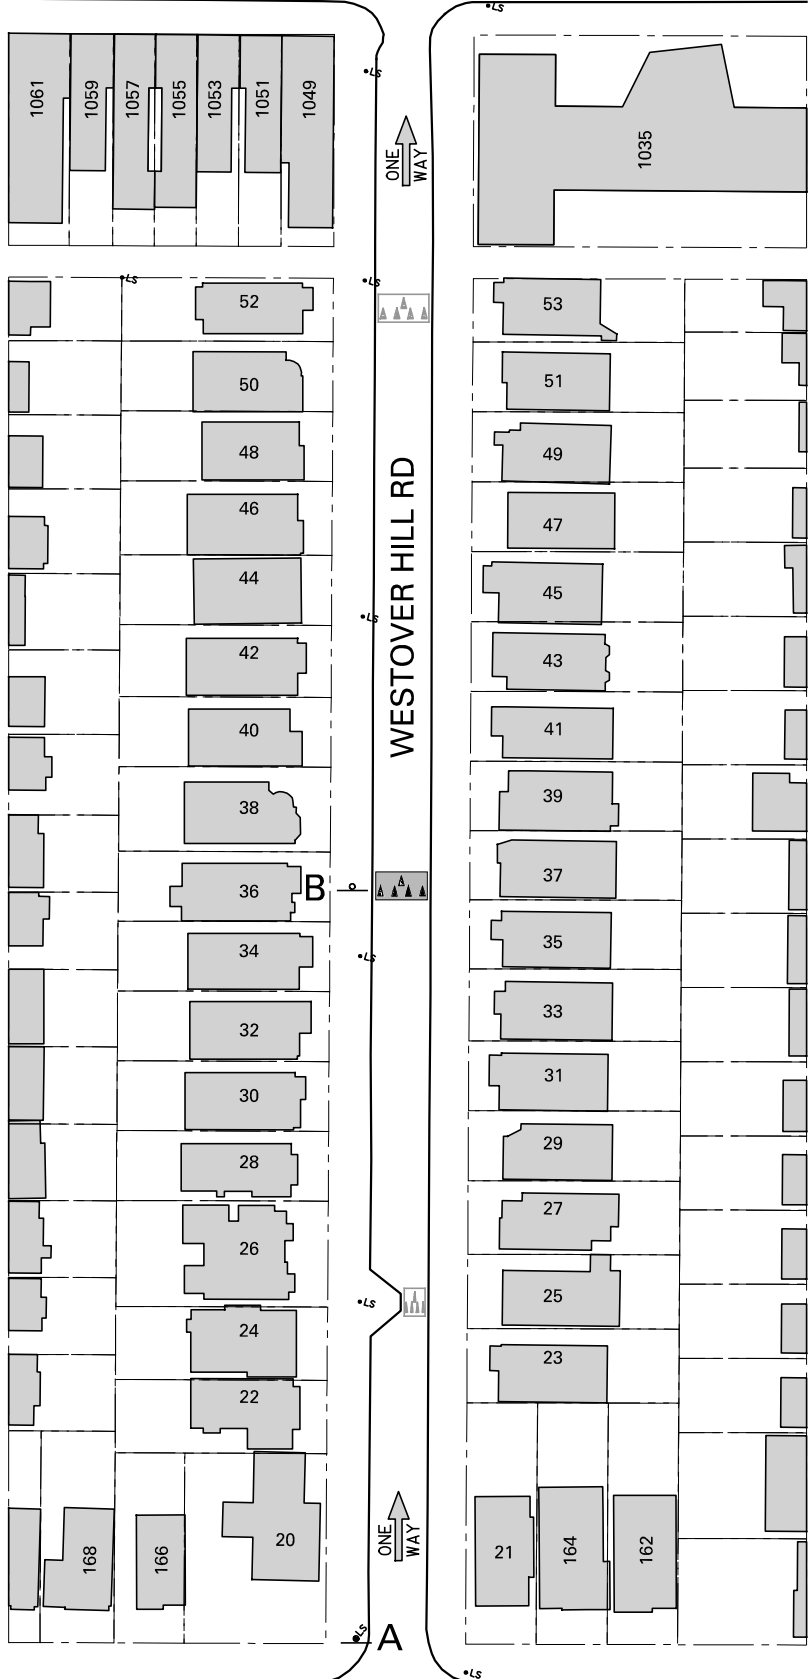

EGLINTON AVE W

WESTOVER HILL RD: DEWBOURNE AVE TO EGLINTON AVE WEST

PROPOSED ADDITIONAL SPEED HUMP LOCATION PLAN



LEGEND



PROPOSED
SPEED HUMP



EXISTING TRAFFIC
CALMING DEVICE



•LS LIGHT STANDARD



A



B

NOTE:

EVERY ATTEMPT WILL BE MADE TO UTILIZE EXISTING POLES FOR SPEED HUMP SIGNS, HOWEVER IT MAY BE NECESSARY TO INSTALL NEW POLES FOR THESE SIGNS.

SPEED HUMPS MAY NOT BE CONSTRUCTED EXACTLY IN THE LOCATIONS SHOWN DUE TO FIELD CONDITIONS.

INFORMATION ON THIS PLAN IS BASED ON OFFICE RECORDS AND IS SUBJECT TO FIELD VERIFICATION.

DWG. NO. 421G-1777

DEWBOURNE AVE

J.T. N.T.S.
MAY 2015

TRANSPORTATION SERVICES
TORONTO & EAST YORK DISTRICT