


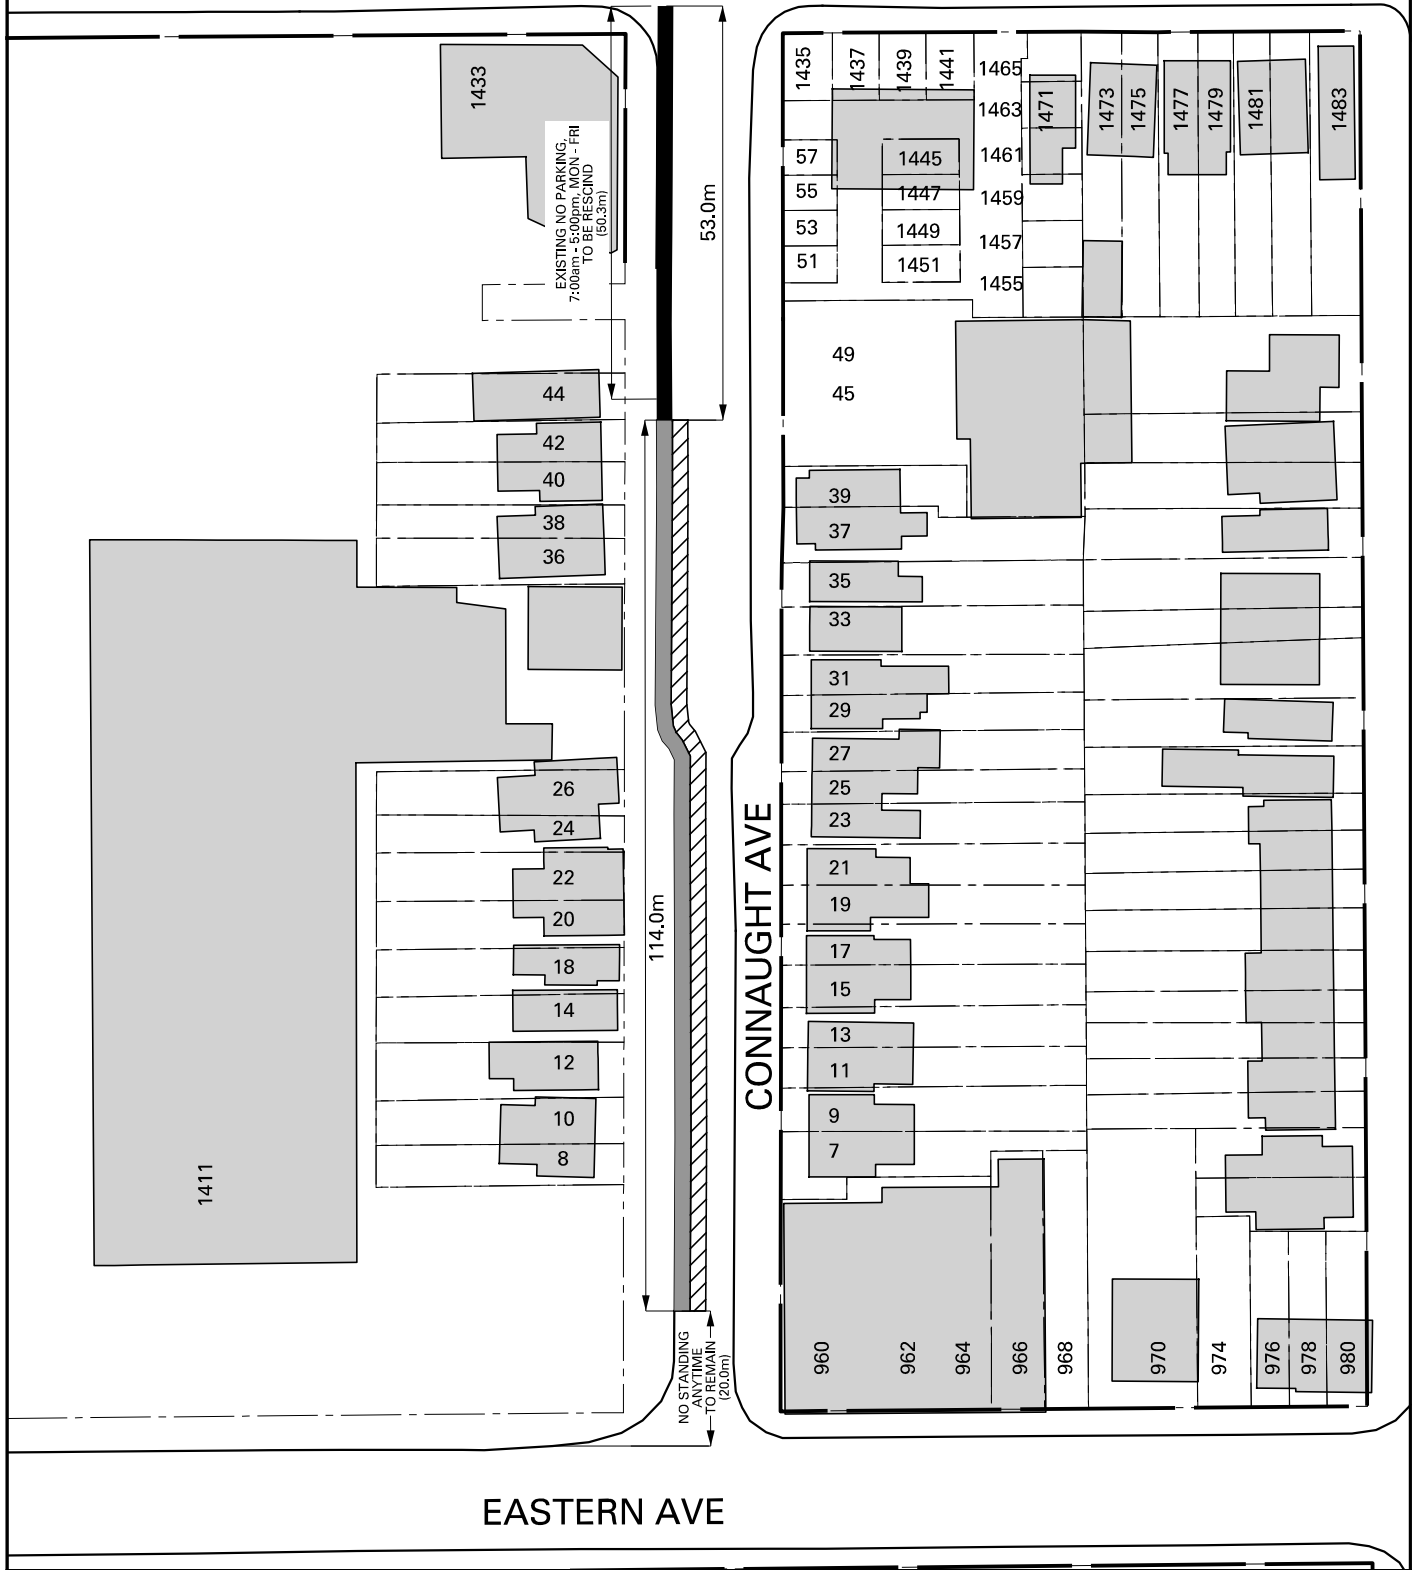


QUEEN ST E



LEGEND:

-  PROPOSED NO STOPPING ANYTIME
-  PROPOSED ONE HOUR MAXIMUM PARKING, 8:00AM - 6:00PM DAILY
-  PROPOSED PERMIT PARKING 12:01AM - 7:00AM DAILY

NOTE:
 INFORMATION ON THIS PLAN IS BASED
 ON OFFICE RECORDS AND IS SUBJECT
 TO FIELD VERIFICATION.
 ALL DIMENSIONS ARE APPROXIMATE.

CONNAUGHT AVE: EASTERN AVE - QUEEN ST E PROPOSED PARKING REGULATIONS



M.S.

DWG. NO. 421G-1895

SEPTEMBER, 2015

TRANSPORTATION SERVICES

TORONTO & EAST YORK DISTRICT