

LEGEND:
 PROPOSED SPEED HUMPS WITH SIGNAGE
 EXISTING STOP CONTROL

NOTE:

1. ALL DIMENSIONS ARE APPROXIMATE
2. EVERY ATTEMPT WILL BE MADE TO UTILIZE EXISTING POLES FOR SPEED HUMP SIGNS, HOWEVER IT MAY BE NECESSARY TO INSTALL NEW POLES FOR THESE SIGNS.
3. SPEED HUMPS MAY NOT BE CONSTRUCTED EXACTLY IN THE LOCATIONS SHOWN DUE TO FIELD CONDITIONS

SEE DRAWING EY16-74.DGN





Transportation Services

Etobicoke York District

SCALE: 1 : 500
 DATE: APRIL 2016
 DRAFTING: P. B.

**ROSEMOUNT AVENUE
 PROPOSED SPEED HUMPS**

FILE NUMBER:
 EY16-73.DGN
 ATTACHMENT 1 WARD 11

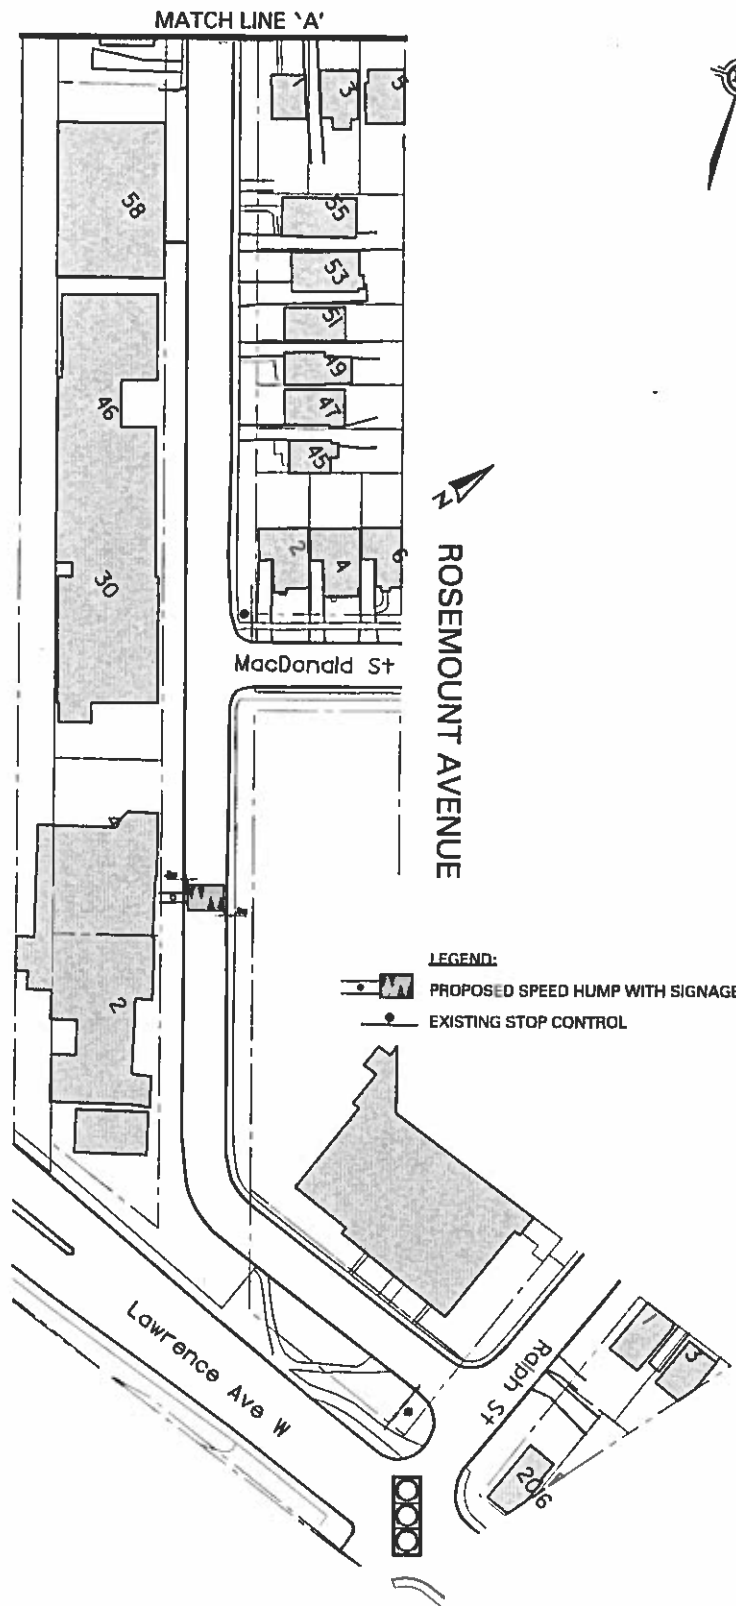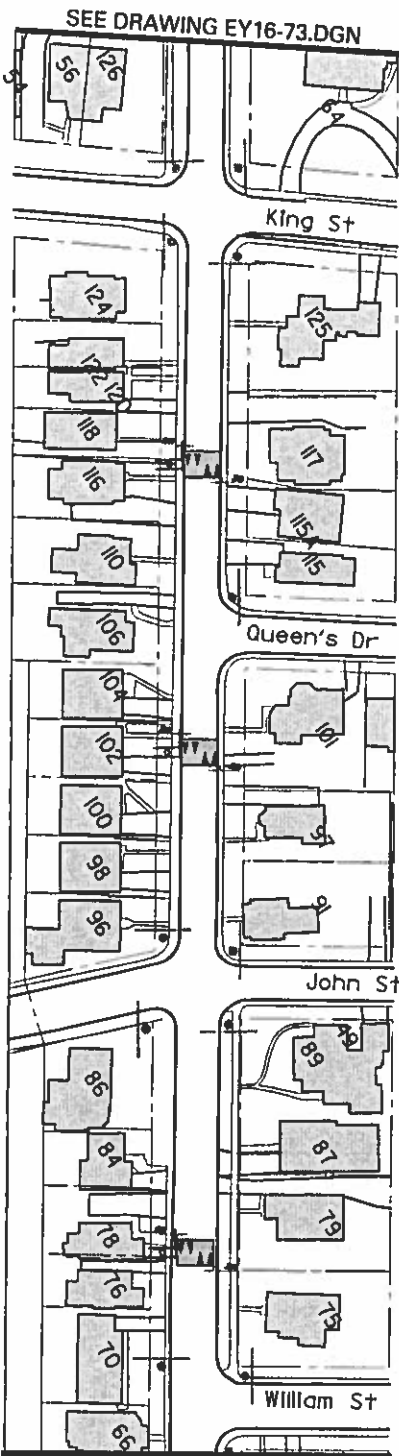

NOTE :

1. ALL DIMENSIONS ARE APPROXIMATE
2. EVERY ATTEMPT WILL BE MADE TO UTILIZE EXISTING POLES FOR SPEED HUMP SIGNS, HOWEVER IT MAY BE NECESSARY TO INSTALL NEW POLES FOR THESE SIGNS.
3. SPEED HUMPS MAY NOT BE CONSTRUCTED EXACTLY IN THE LOCATIONS SHOWN DUE TO FIELD CONDITIONS.



Transportation Services

Etobicoke York District

SCALE: N. T. S.

DATE: APRIL 2016

DRAFTING: P. B.

**ROSEMOUNT AVENUE
PROPOSED SPEED HUMPS**

FILE NUMBER:
EY16-74.DGN

ATTACHMENT
2

WARD
11