


LEGEND

-  EXISTING TRAFFIC CONTROL SIGNAL
-  EXISTING ALL - WAY STOP
-  EXISTING PEDESTRIAN CROSSWALK
-  EXISTING STOP SIGN

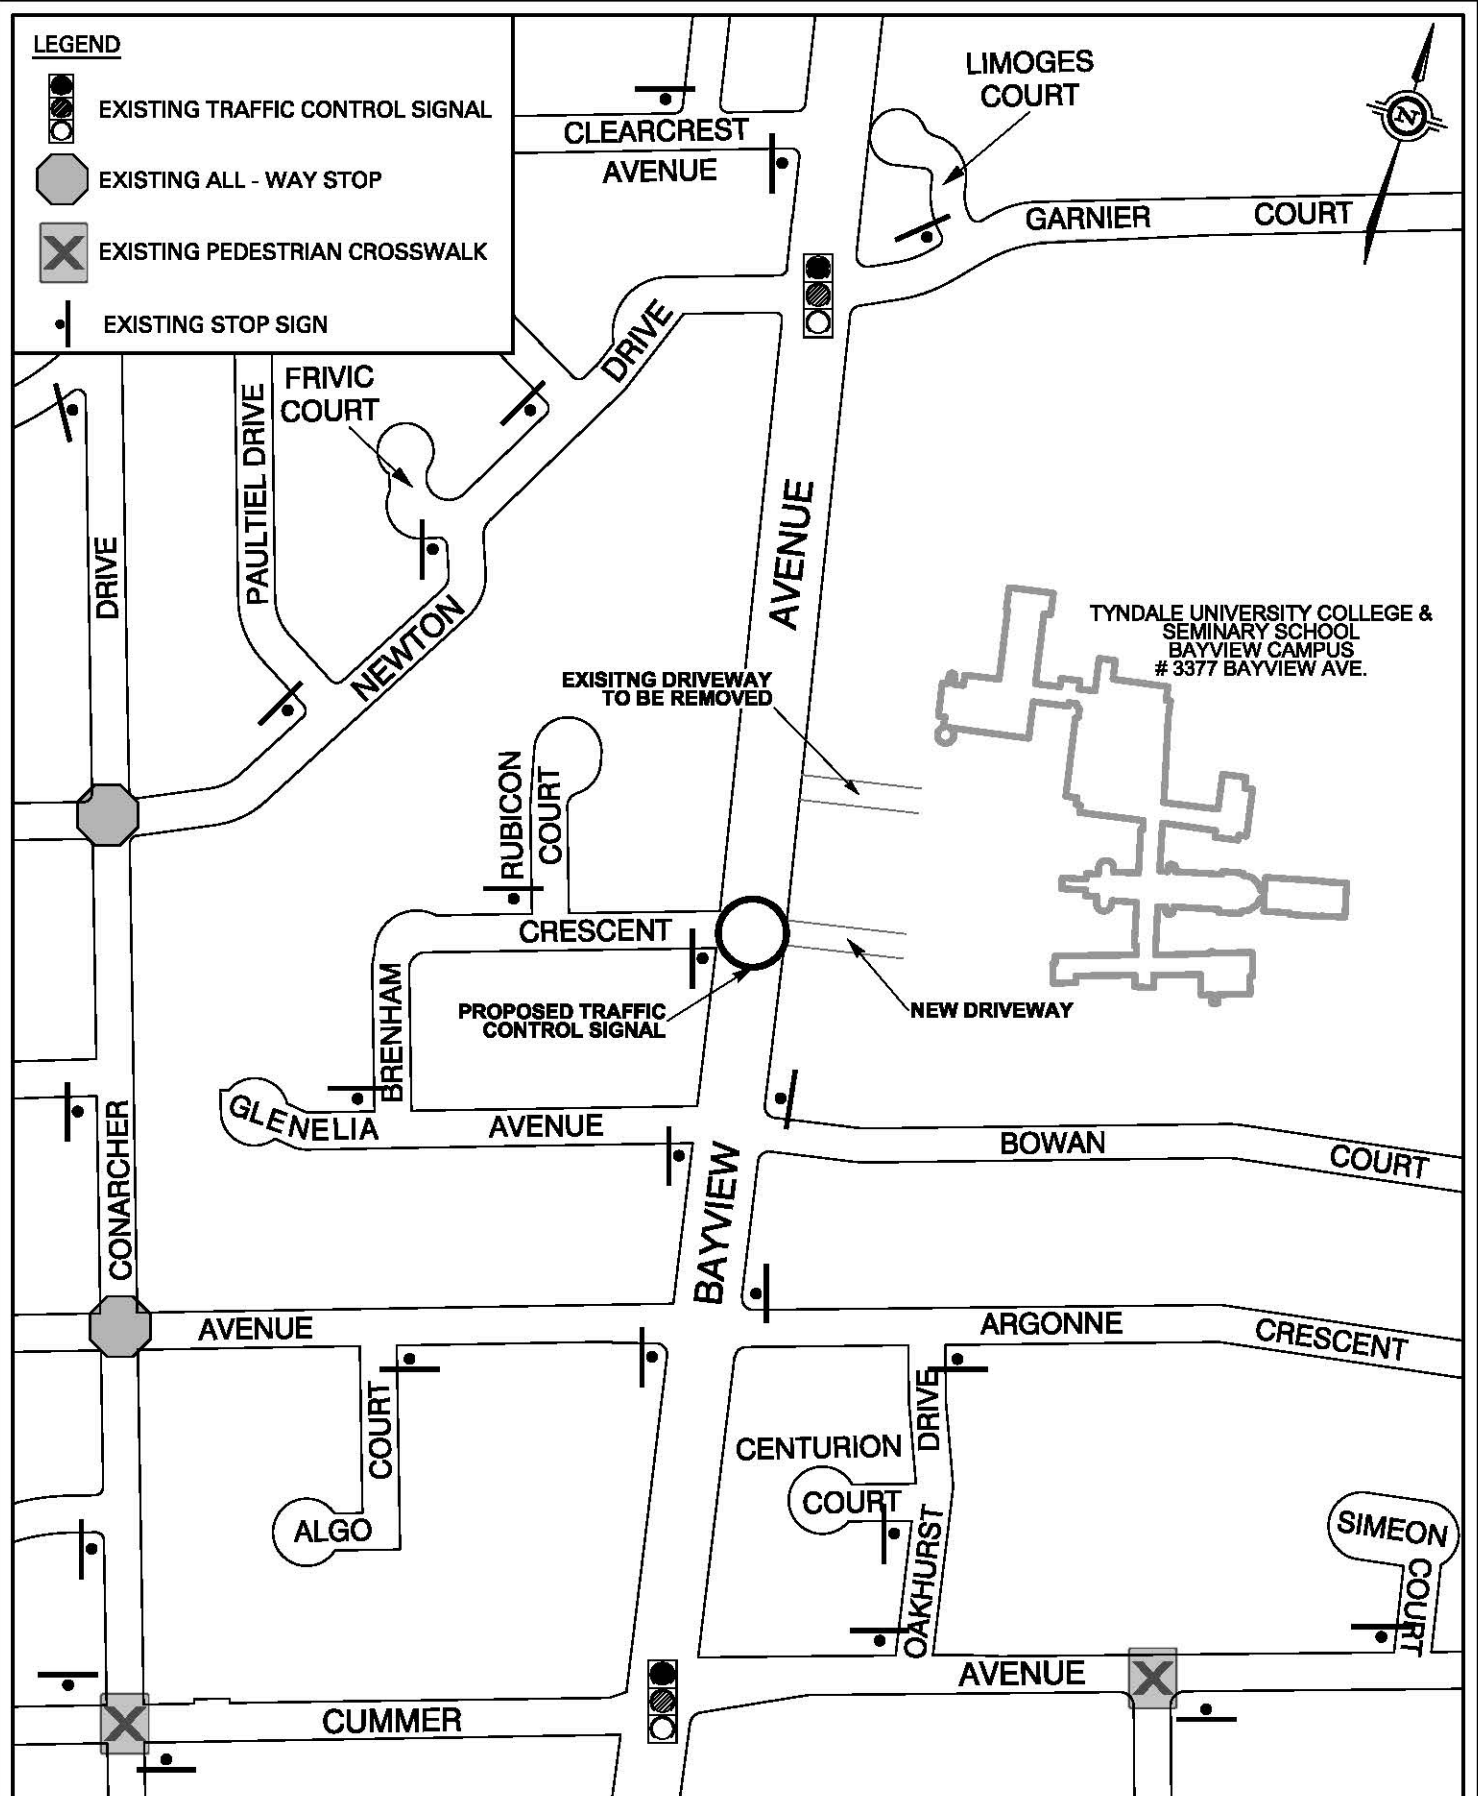

Transportation Services

North York District

SCALE: N. T. S.
 DATE: FEB. 2016
 DRAFTING: A. A.

**BAYVIEW AVENUE & BRENHAM CRESCENT /
 DRIVEWAY TO #3377 BAYVIEW AVENUE
 TRAFFIC CONTROL SIGNAL**

FILE NUMBER:
 NYRD16 - 0016.DGN
 ATTACHMENT 1 WARD 24