

**FOLLOW GENERAL
REQUIREMENT FOR FENCE
ENCLOSURE-ATTACHED**

TORONTO Building

PERMIT REVIEWED FOR COMPLIANCE WITH
THE ONTARIO BUILDING CODE

15 173439 BLD 00


EXISTING 182m WOOD FENCE
TO MEET BY-LAW REQUIREMENTS

ZONING Azzouz, Nada 19/Jun/2015

O.B.C. Azzouz, Nada 19/Jun/2015

FIRE SERVICES

O.B.C. (S) Permit for pool Fence
Enclosure only Any
construction requiring a
building permit must be
applied for separately

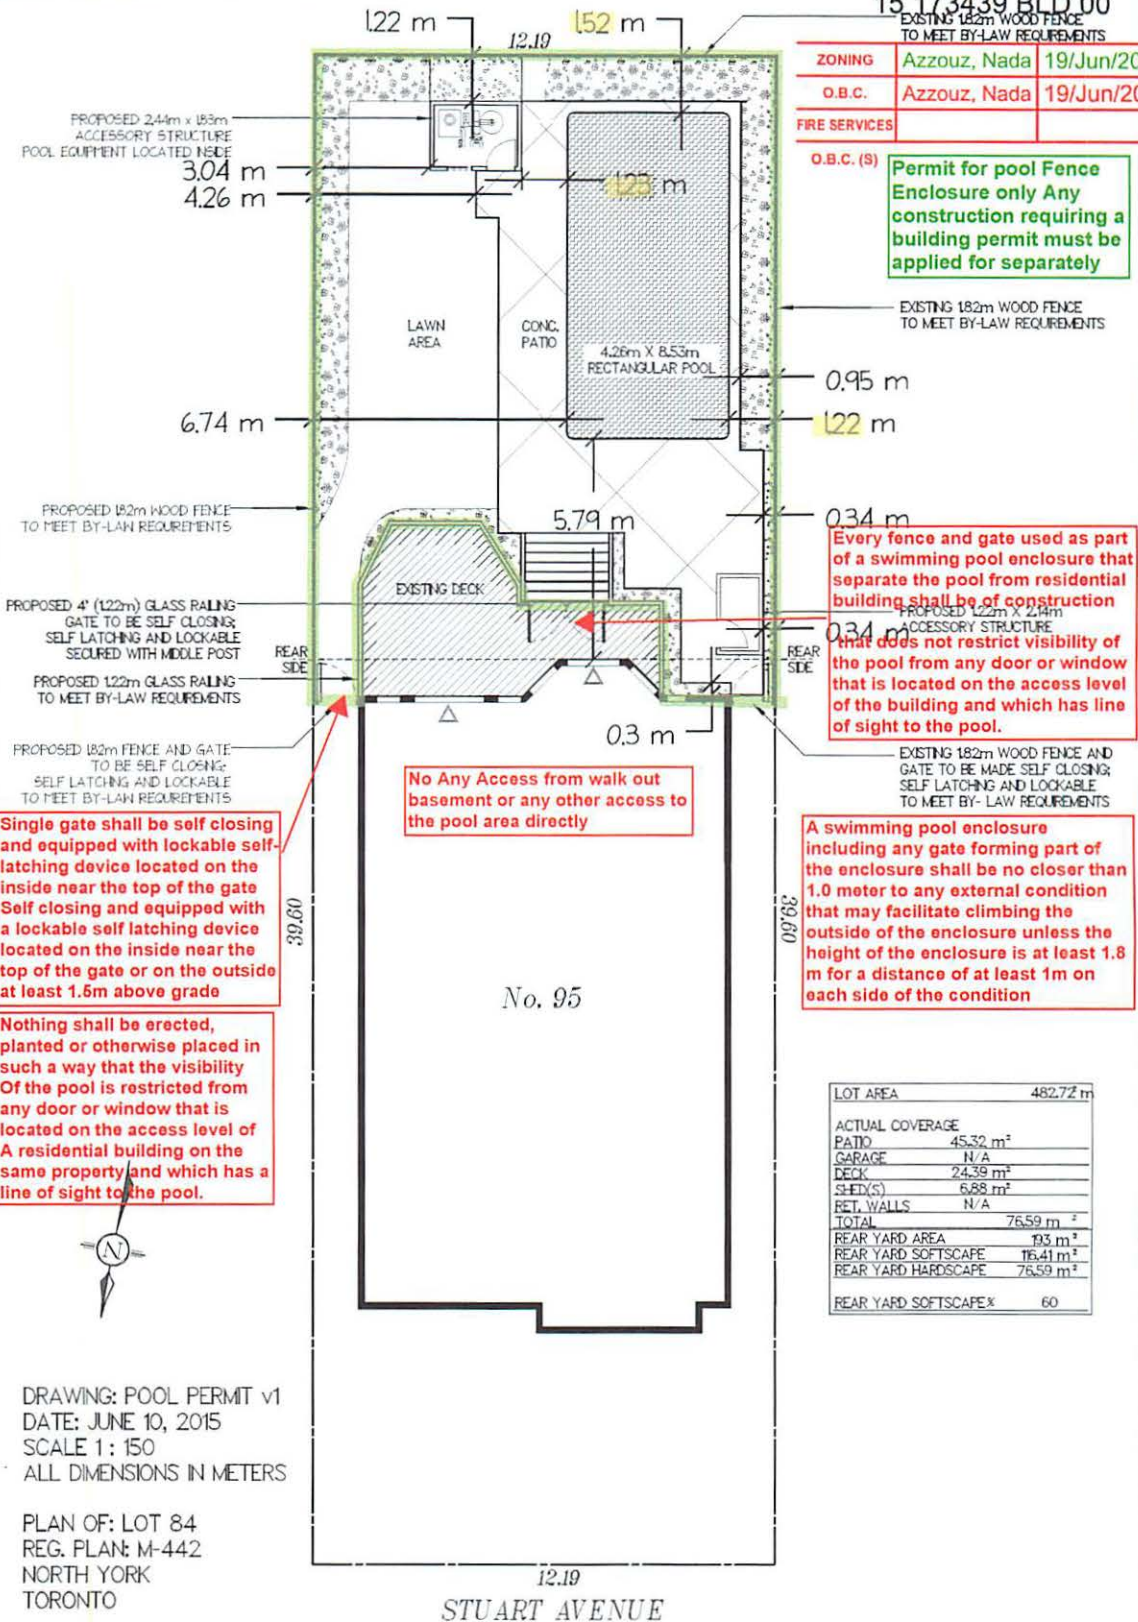

DRAWING: POOL PERMIT v1
DATE: JUNE 10, 2015
SCALE 1 : 150
ALL DIMENSIONS IN METERS

PLAN OF: LOT 84
REG. PLAN: M-442
NORTH YORK
TORONTO

SOLDAS POOLS
Custom Design Build

TORONTO Building RECEIVED 12/Jun/2015