


# FRONT YARD PARKING APPEAL - 423 GLENHOLME AVENUE

## APPENDIX 'D'

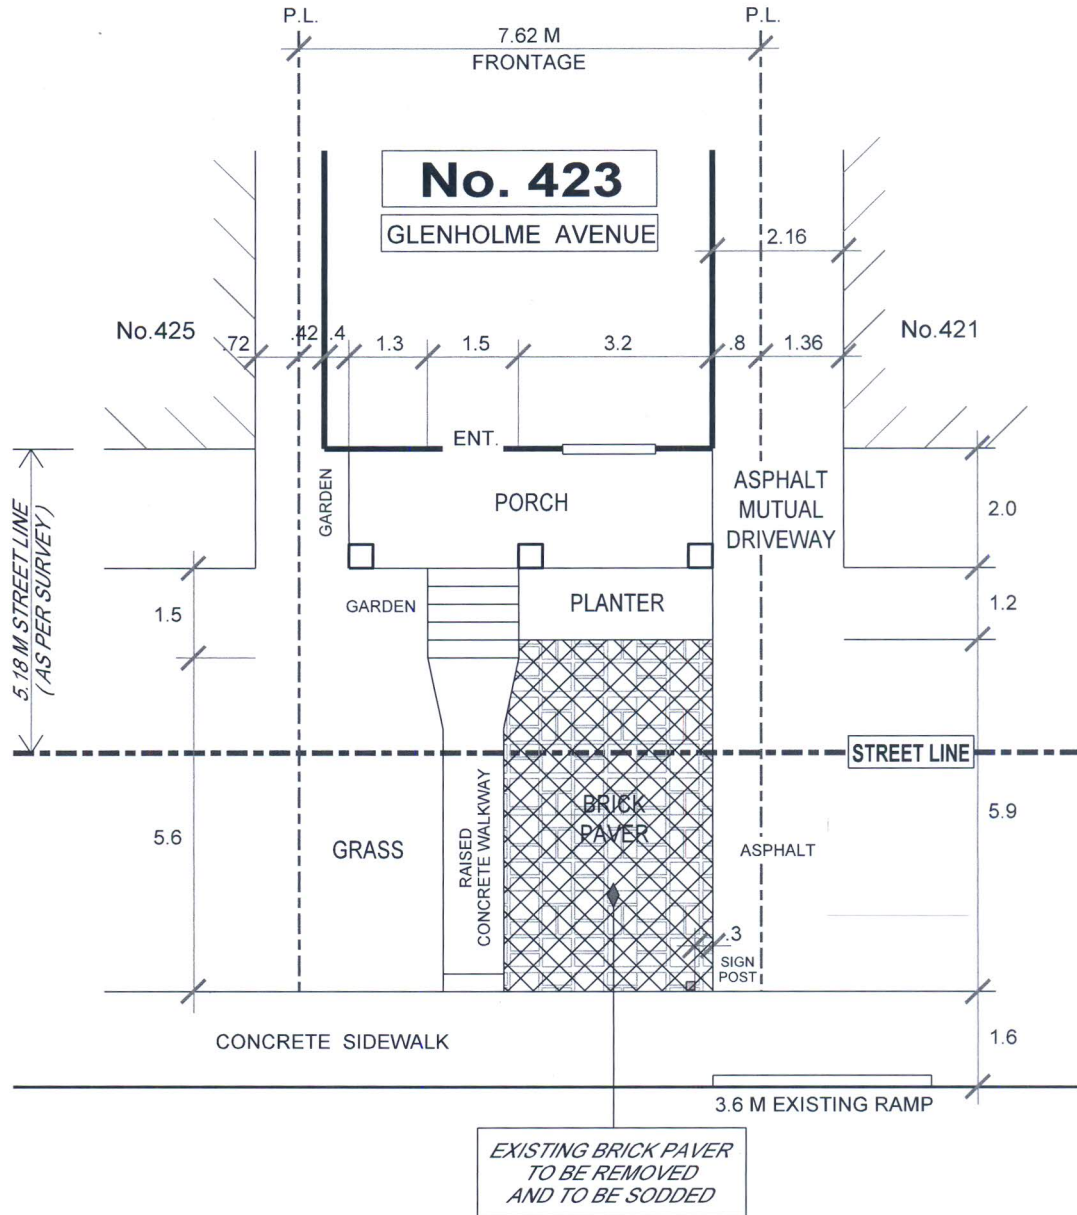

## GLENHOLME AVENUE



**TRANSPORTATION SERVICES DIVISION**  
 NORTH YORK DISTRICT  
 RIGHT OF WAY MANAGEMENT



**FRONT YARD PARKING      CHAPTER 918      F.Y.P. - 100801**

TOTAL PARKING AREA ON STREET ALLOWANCE	PRIVATE PROPERTY			STREET ALLOWANCE		
	AREA M <sup>2</sup>	%	CODE	AREA M <sup>2</sup>	%	CODE
TOTAL AREA						
LANDSCAPED OPEN SPACE						
PAVED AREA						
SOFT LANDSCAPING						

REVISIONS	
Date	By
OCT.07'15	R.A.M.
DEC.12'15	R.A.M.
JAN.22'16	R.A.M.
APR.14'16	R.A.M.

DRAWN BY: R. MUNSON      DATE: SEPTEMBER 26, 2015      SCALE: 1:100