


PROPOSED NORTH AND SOUTH ELEVATION DRAWING: 10 BUCHAN CRT

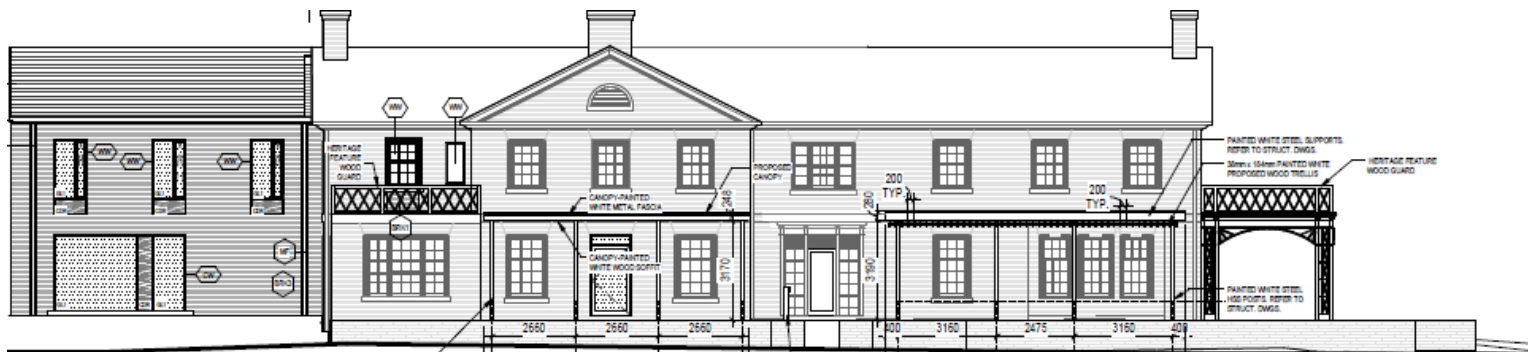

PROPOSED NORTH ELEVATION



PROPOSED SOUTH ELEVATION