


APPENDIX 2: DUNDAS STREET WEST LOCATION PLAN

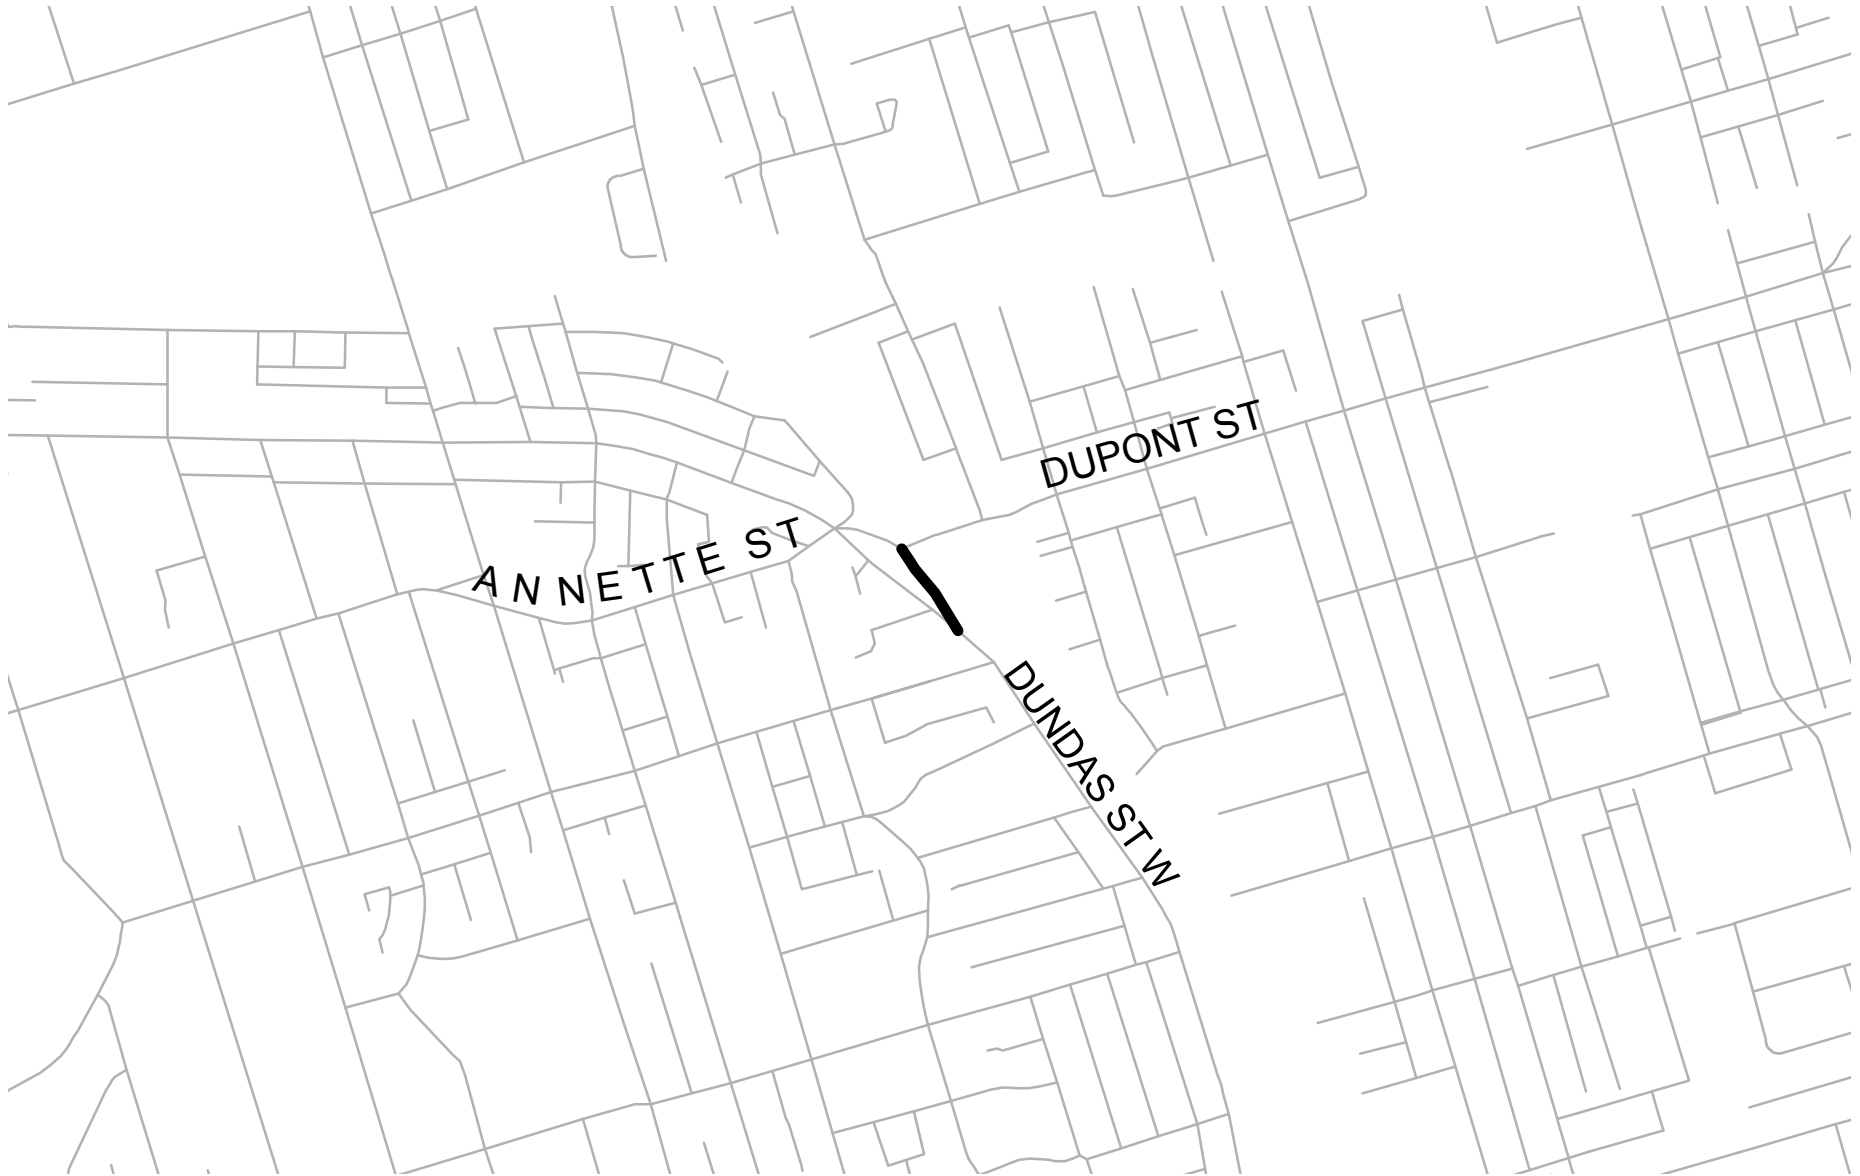

LEGEND

 BICYCLE LANE TO BE DESIGNATED