


APPENDIX 4: DR. EMILY STOWE WAY LOCATION PLAN

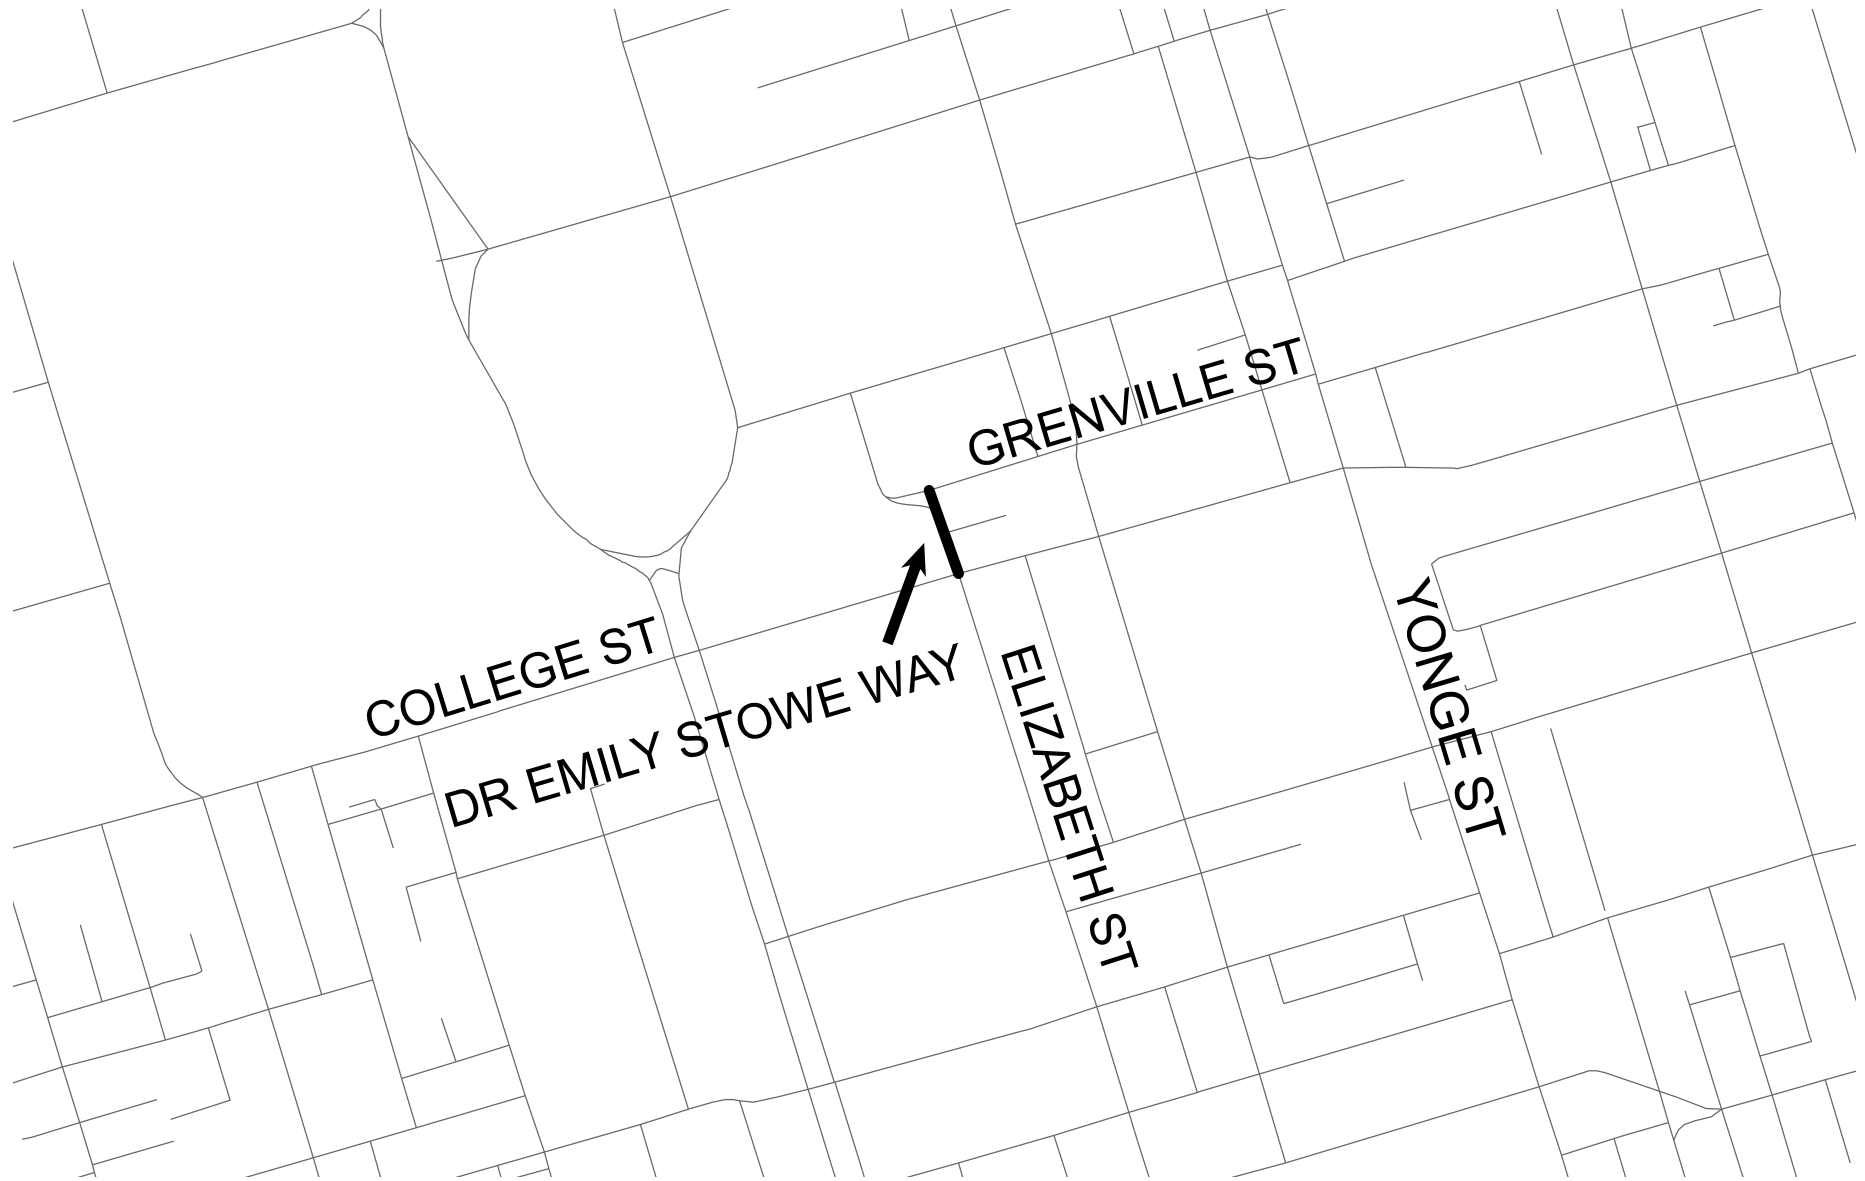

LEGEND

 BICYCLE LANE TO BE DESIGNATED