



# APPENDIX 5: HAVELOCK STREET LOCATION PLAN

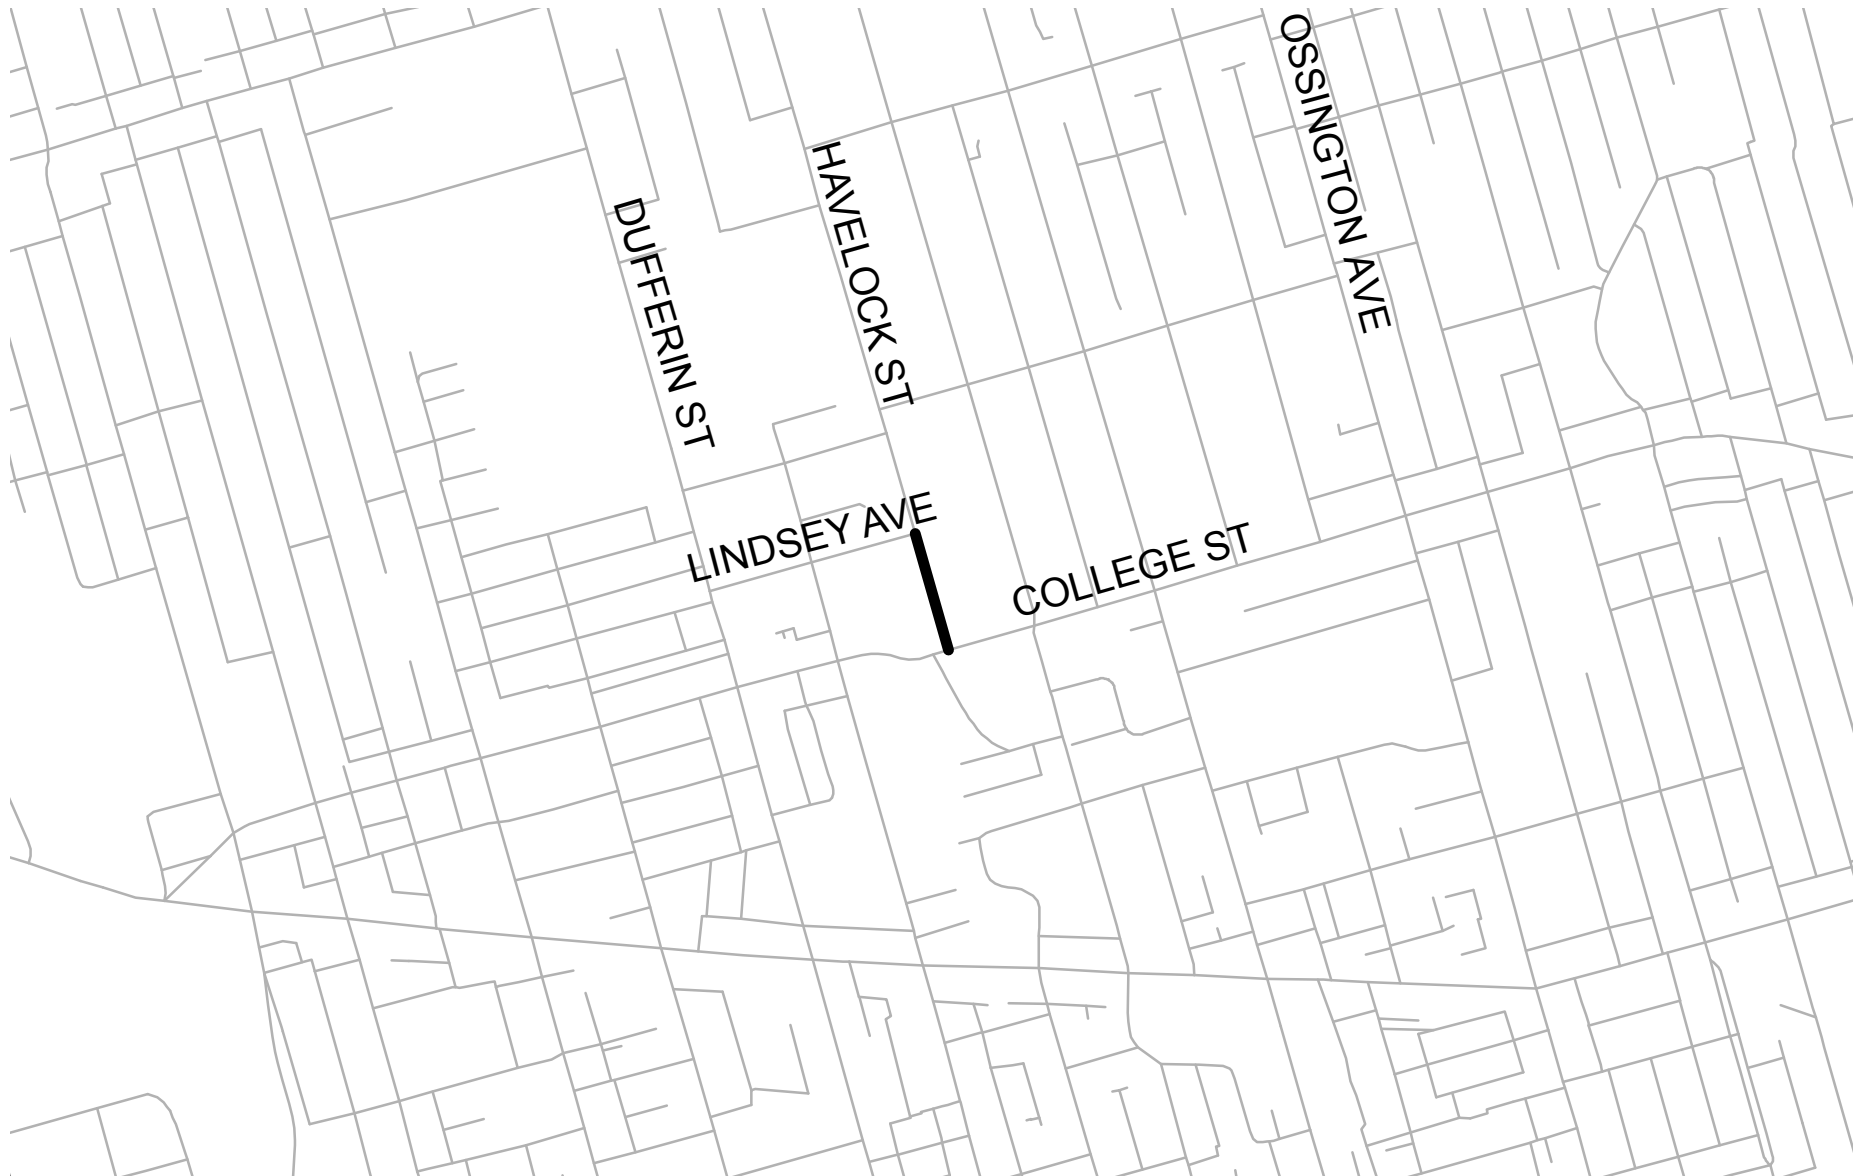

## LEGEND

 BICYCLE LANE TO BE DESIGNATED