


APPENDIX 6: HOWLAND AVENUE LOCATION PLAN

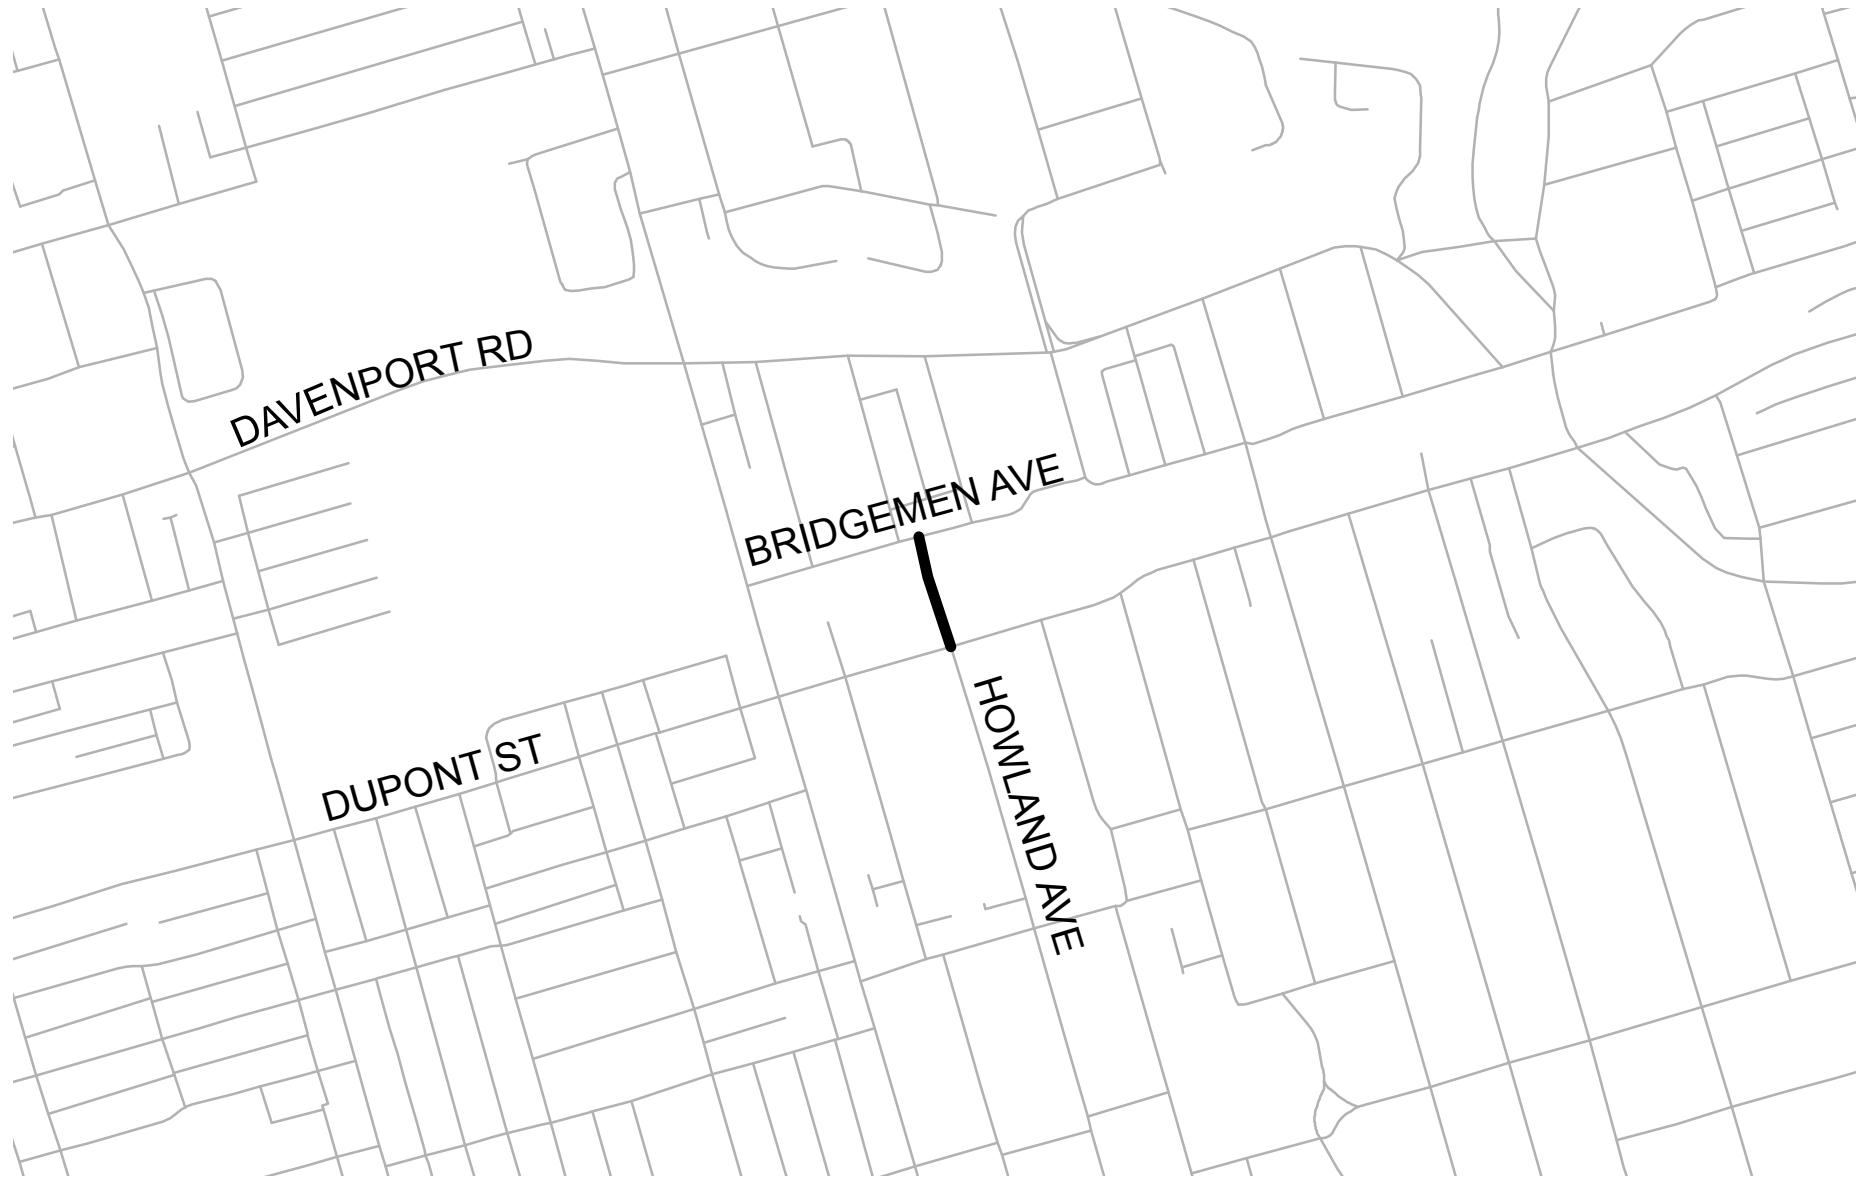

LEGEND

 BICYCLE LANE TO BE DESIGNATED