



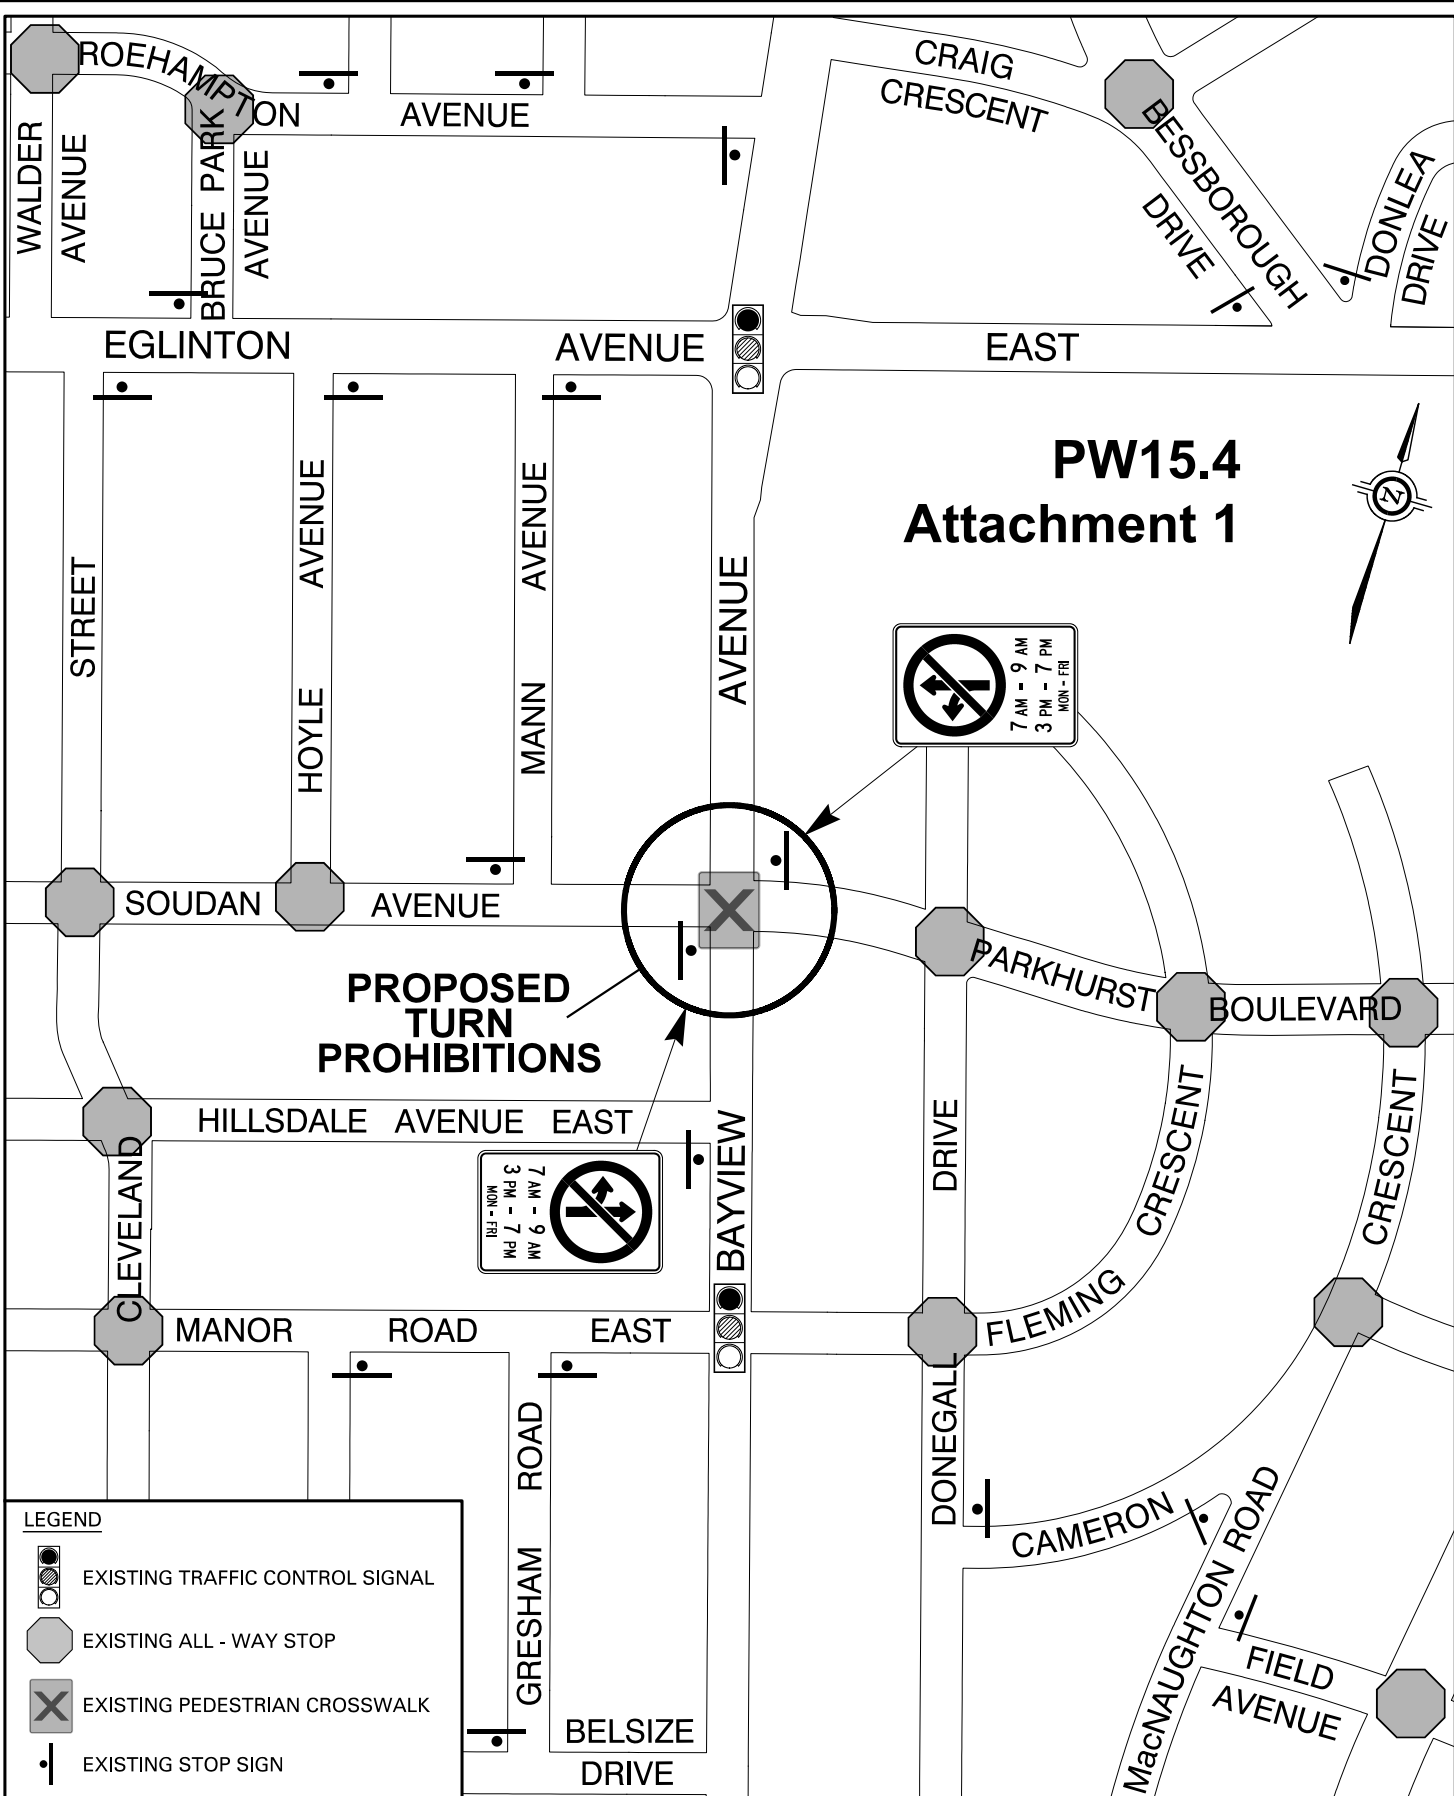



PW15.4 Attachment 1

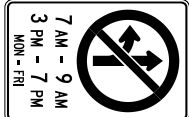

**PROPOSED
TURN
PROHIBITIONS**



LEGEND

-  EXISTING TRAFFIC CONTROL SIGNAL
-  EXISTING ALL - WAY STOP
-  EXISTING PEDESTRIAN CROSSWALK
-  EXISTING STOP SIGN



Transportation Services

North York District

SCALE: N. T. S.
DATE: JULY 2016
DRAFTING: A. A.

BAYVIEW AVENUE / PARKHURST BOULEVARD / SOUDAN AVENUE TURN PROHIBITIONS

FILE NUMBER: NYRD16 - 0040.DGN	
ATTACHMENT 1	WARD 22 & 26