



**LEGEND**

-  EXISTING TRAFFIC CONTROL SIGNALS
-  PROPOSED Rb-42 ON BLACK AND WHITE
-  PROPOSED Rb-10t ON BLACK AND WHITE

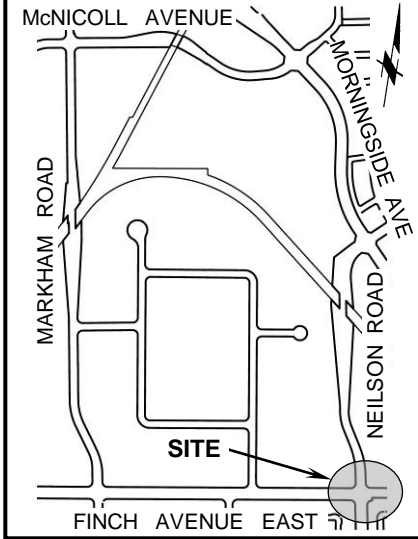

**KEY MAP**

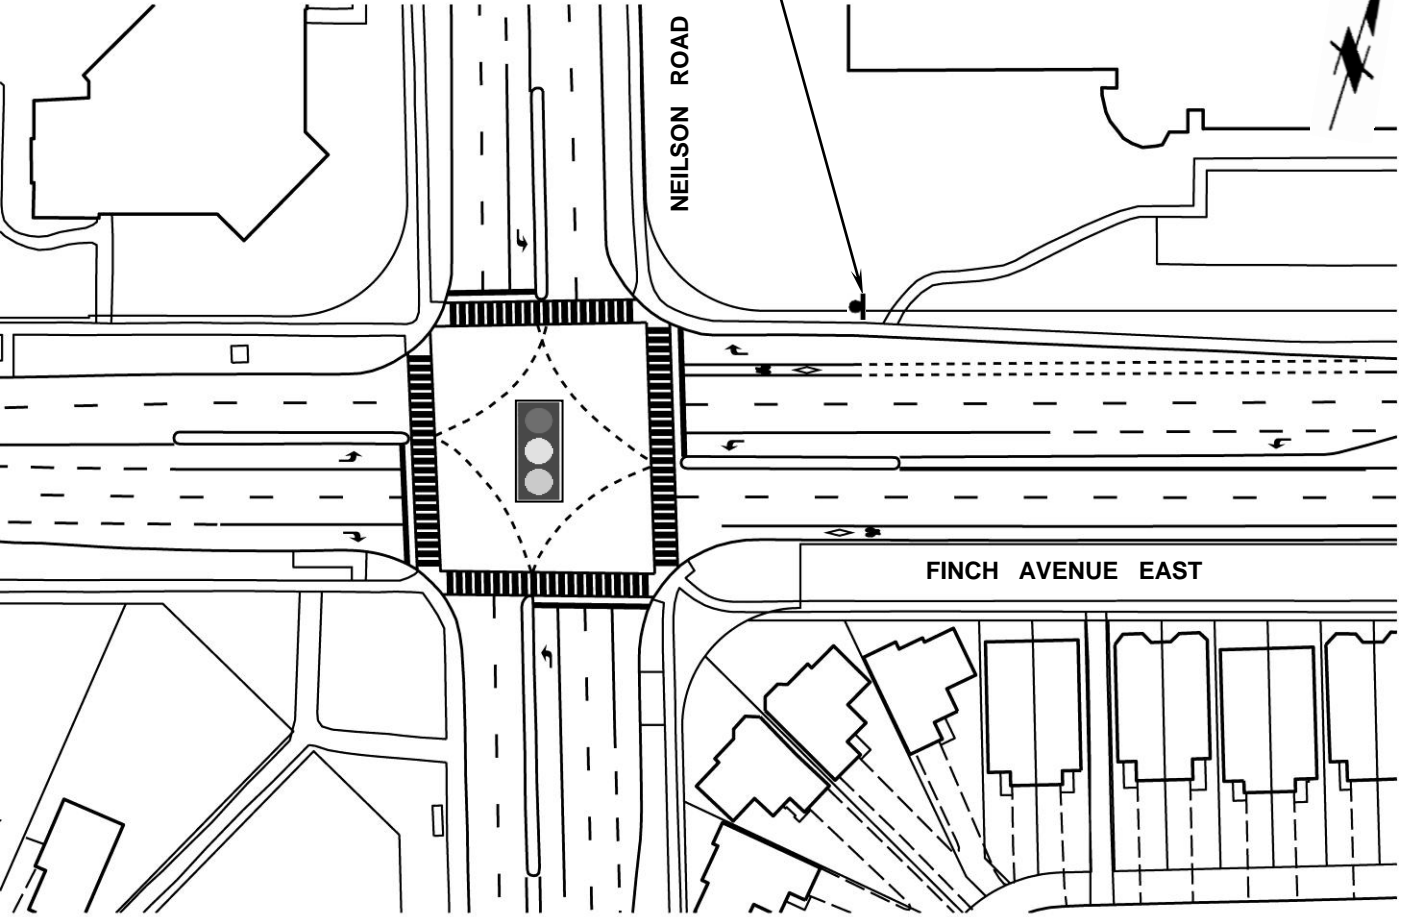

**LOCATION MAP**

 <b>TRANSPORTATION SERVICES</b>			<b>TRAFFIC OPERATIONS</b> Scarborough District	
SCALE:	N.T.S.	<b>LANE DESIGNATION</b> <b>FINCH AVENUE EAST AT NEILSON ROAD</b>	FILE NUMBER: D16-7366639	
DATE:	FEB., 2016		ATTACHMENT	WARD
DRAFTING:	O.K.		1	42