

**LEGEND**




**PROPOSED NEW BY-LAW RIGHT-TURN ONLY LANE  
BUSES EXCEPTED SIGN LOCATIONS**




**PROPOSED RIGHT LANE EXITS WARNING SIGN**



**EXISTING TRAFFIC CONTROL SIGNAL**

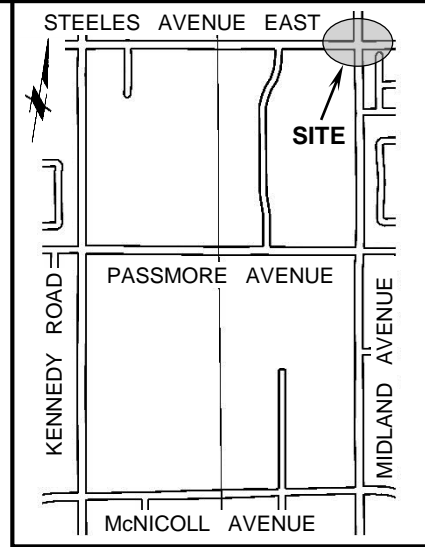

**KEY MAP**

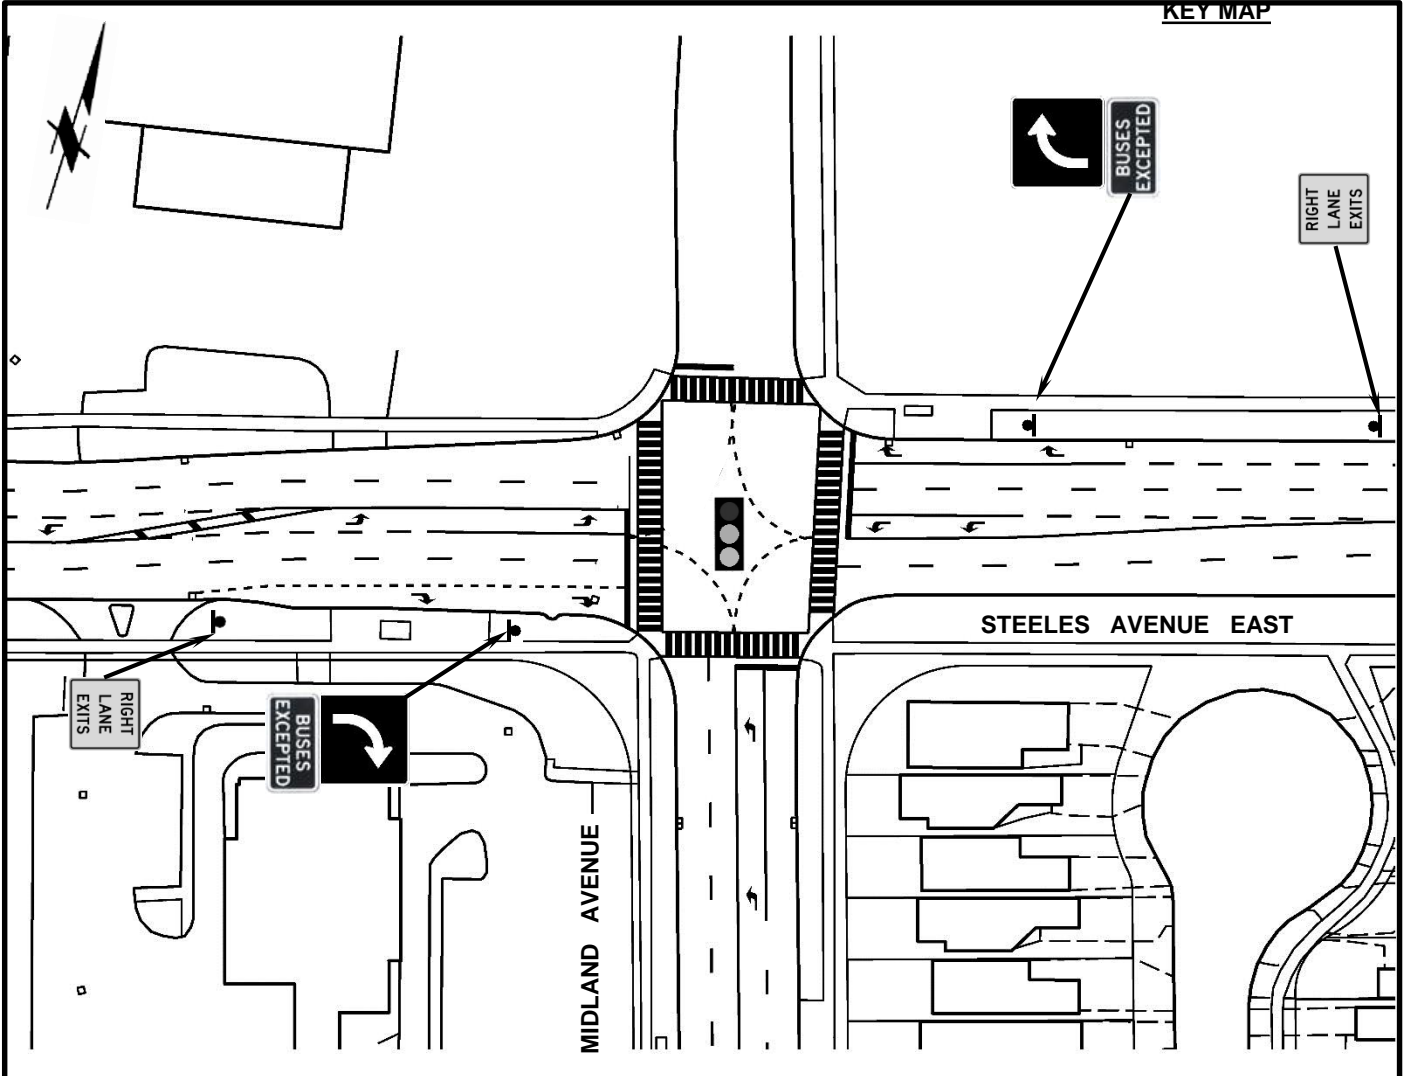

**LOCATION MAP**



TRANSPORTATION SERVICES

TRAFFIC OPERATIONS  
Scarborough District

SCALE:	N.T.S.
DATE:	AUG., 2016
DRAFTING:	O.K.

**LANE DESIGNATIONS  
STEELES AVENUE EAST AT MIDLAND AVENUE**

FILE NUMBER: D15-7266975	
ATTACHMENT 1	WARD 41