

ELLESMERE ROAD




MARKHAM ROAD

SCARBOROUGH GOLF CLUB ROAD

**SITE**  
(SEE ATTACHMENT 2)

BELLAMY ROAD NORTH

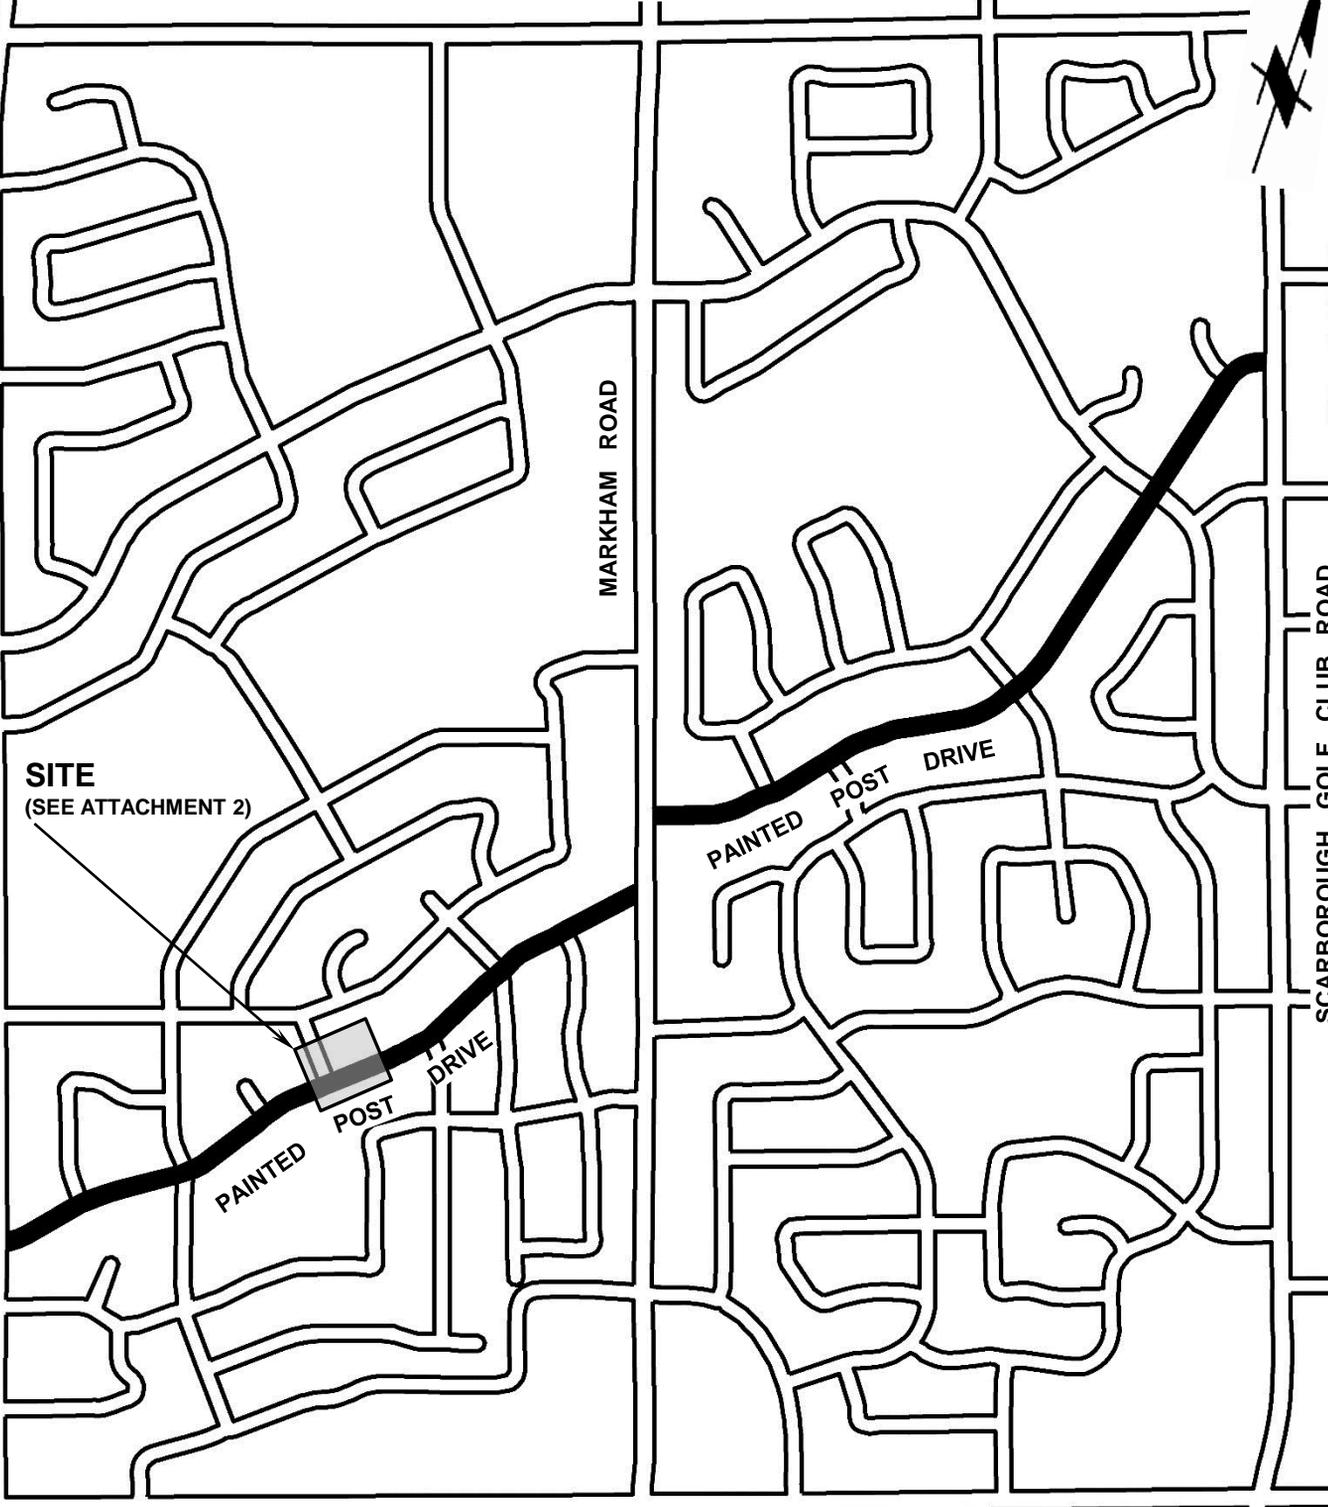

LAWRENCE AVENUE EAST

LOCATION MAP



TRANSPORTATION SERVICES

TRAFFIC OPERATIONS  
Scarborough District

SCALE:	N.T.S.
DATE:	MAY, 2016
DRAFTING:	O.K.

**PAINTED POST DRIVE**

FILE NUMBER:	
ATTACHMENT 1	WARD 38



**SITE MAP**

SCALE:	N.T.S.
DATE:	MAY, 2016
DRAFTING:	O.K.

**PAINTED POST DRIVE ROADWAY DIMENSIONS**

FILE NUMBER:	
ATTACHMENT 2	WARD 38

Attachment 3  
Photos of Vehicles Parked on the Painted Post Drive Boulevard



Photos 3a



Photo 3b



Photo 3c



Photo 3d



Photo 3e

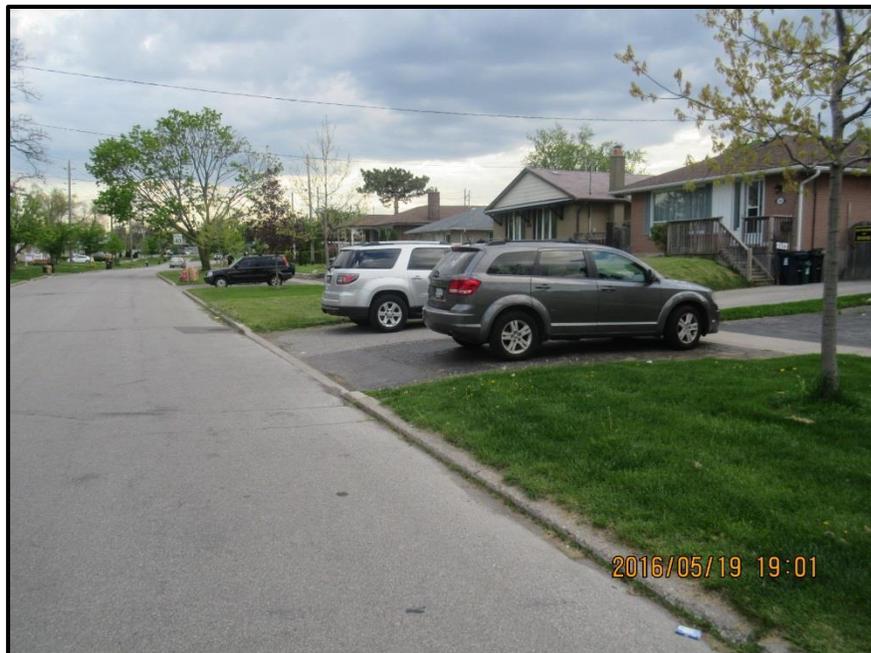


Photo 3f



Photo 3g



Photo 3h