


DUNDONALD ST

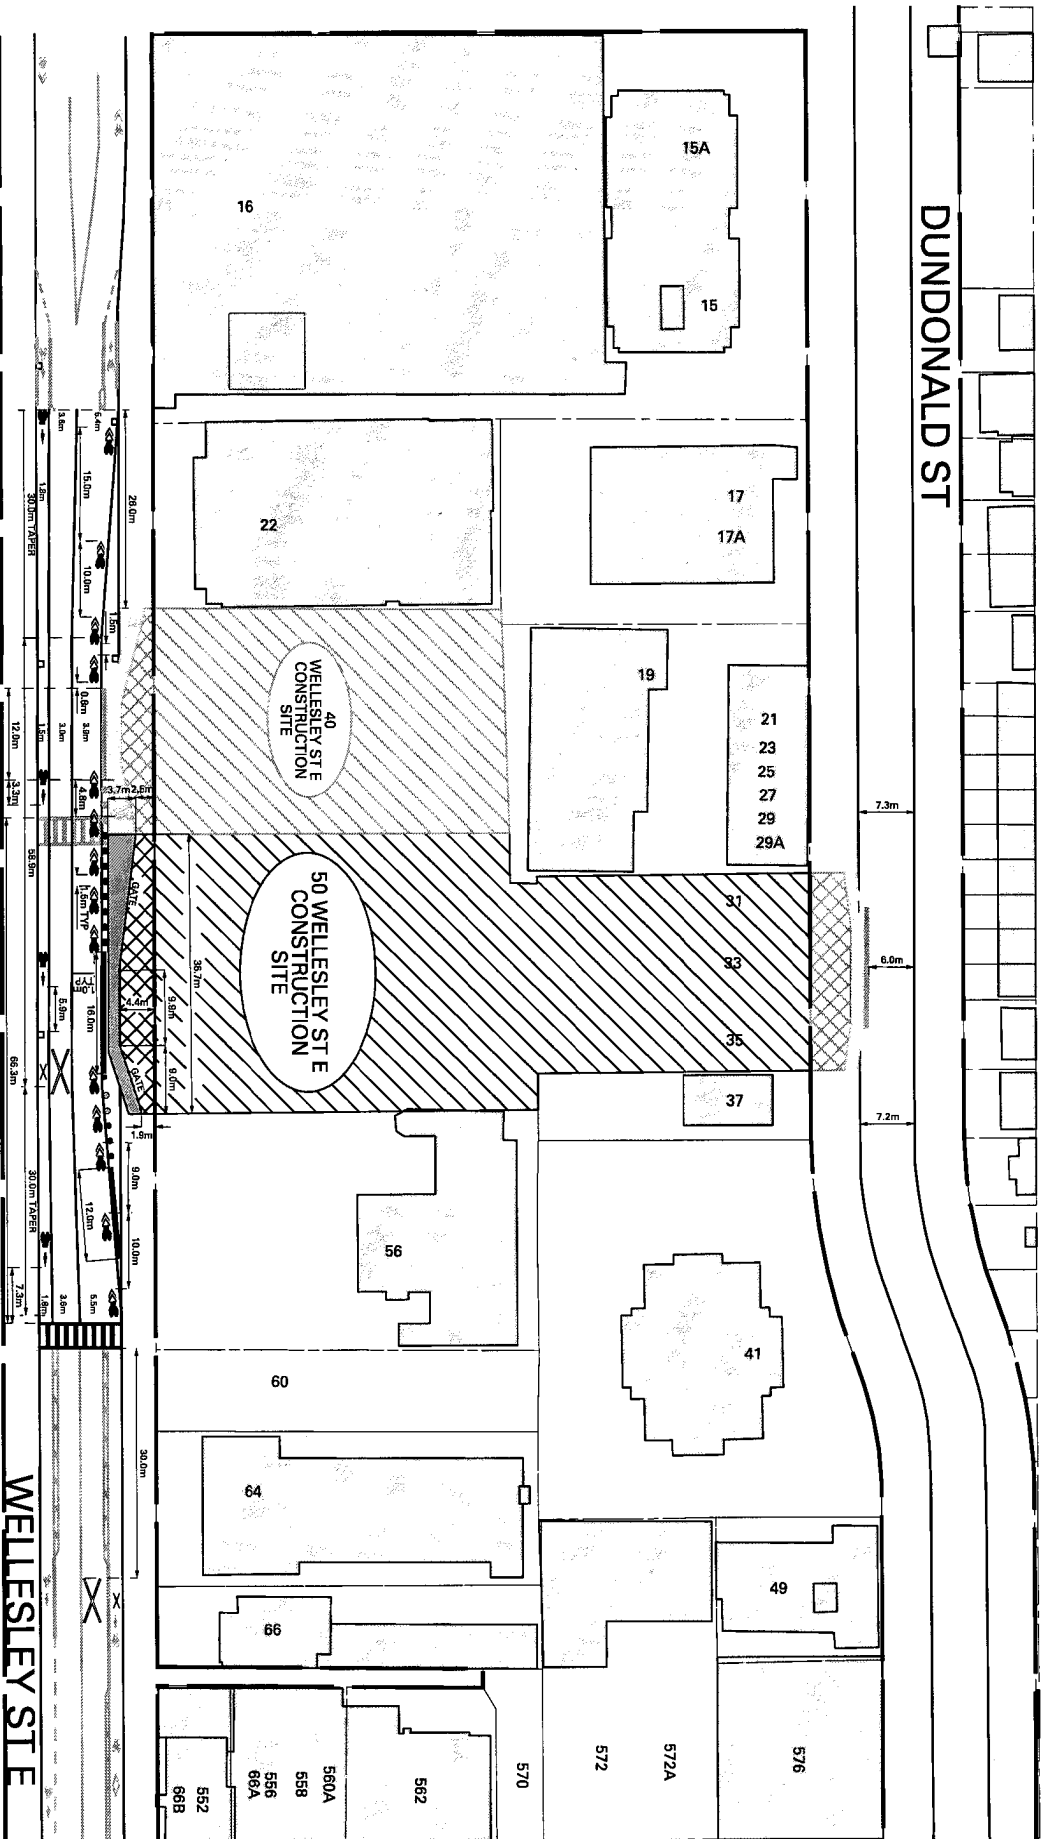

LEGEND

- ▨ PROPOSED COVERED PEDESTRIAN WALKWAY (1.7m MINIMUM WIDTH)
- ▩ PROPOSED CONSTRUCTION STAGING AREA
- ▬ PROPOSED JERSEY BARRIER
- PROPOSED TC-54 TRAFFIC BARREL
- PROPOSED CRASH BARREL

NOTE

1. ALL DIMENSIONS ARE APPROXIMATE.
2. INFORMATION ON THIS PLAN IS BASED ON OFFICE RECORDS AND IS SUBJECT TO FIELD VERIFICATION.
3. PROPOSED PAVEMENT MARKINGS ARE DEPICTED IN BLACK. EXISTING PAVEMENT MARKINGS ARE DEPICTED IN GREY.
4. ALL PROPOSED PAVEMENT MARKINGS TO BE INSTALLED BY CONTRACTOR.

# 50 WELLESLEY ST E: PROPOSED CONSTRUCTION STAGING AREA

DWG. NO. 421G-2014

M.S.

DECEMBER, 2016

TRANSPORTATION SERVICES

TORONTO & EAST YORK DISTRICT